

1 Turnberry Quay, Glengall Bridge  
London E14 9RD  
Telephone : 020 7537 1525  
Fax : 020 7537 3040  
E Mail : info@reeksinclair.co.uk

Client / Location :

Mayfair and Holland Properties Ltd  
6-8 Emerald Street  
London, WC1

Drawing :

Basement Lease Plan



Scale : 1:100@A4

Date : 05.08.05

Drawn By : JK/AGK

Drawing No.

2658/L/002

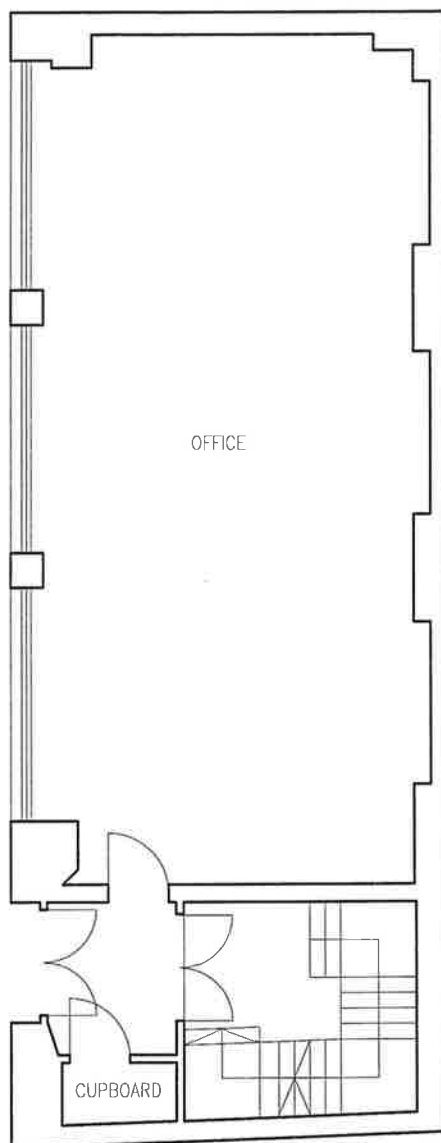 

1 Turnberry Quay, Glengall Bridge  
London E14 9RD  
Telephone : 020 7537 1525  
Fax : 020 7537 3040  
E Mail : info@reeksinclair.co.uk

Client / Location :

Mayfair and Holland Properties Ltd  
6-8 Emerald Street  
London, WC1

Drawing :

Ground Floor Lease Plan



Scale : 1:100@A4

Date : 05.08.05

Drawn By : JK/AGK

Drawing No.

2658/L/003

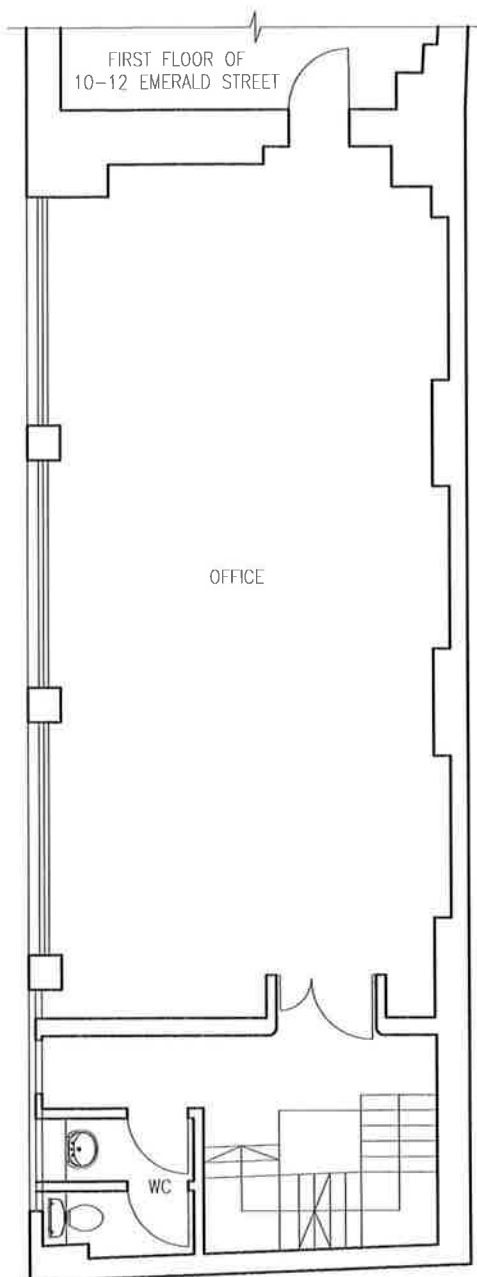 

1 Tumberry Quay, Glengall Bridge  
London E14 9RD  
Telephone : 020 7537 1525  
Fax : 020 7537 3040  
E Mail : info@reekssinclair.co.uk


Client / Location :

Mayfair and Holland Properties Ltd  
6-8 Emerald Street  
London, WC1

Drawing :

First Floor Lease Plan

Scale : 1:100@A4	Date : 05.08.05	Drawn By : JK/AGK
Drawing No.	2658/L/004	

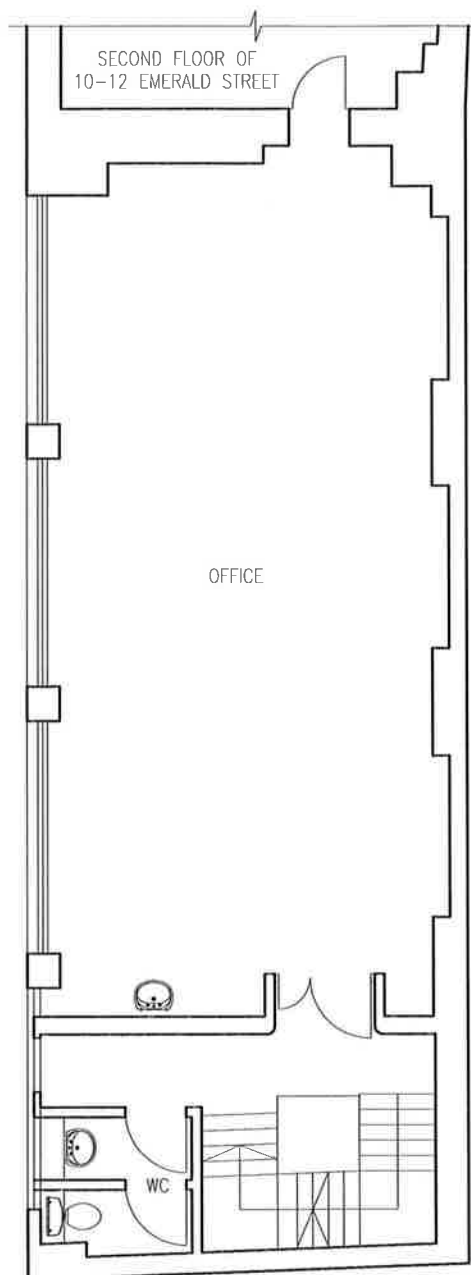

1 Turnberry Quay, Glengall Bridge  
London E14 9RD  
Telephone : 020 7537 1525  
Fax : 020 7537 3040  
E Mail : [info@reeksinclair.co.uk](mailto:info@reeksinclair.co.uk)

Client / Location :

Mayfair and Holland Properties Ltd  
6-8 Emerald Street  
London, WCI

Drawing :

Second Floor Lease Plan


Scale : 1:100@A4

Date : 05.08.05

Drawn By : JK/AGK

Drawing No.

2658/L/005

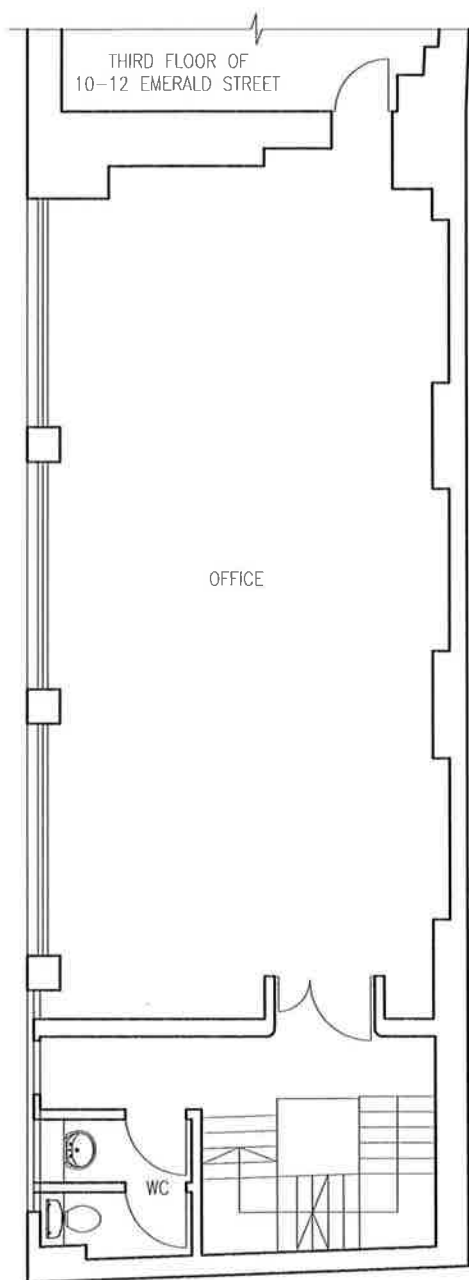

1 Turnberry Quay, Glengall Bridge  
London E14 9RD  
Telephone : 020 7537 1525  
Fax : 020 7537 3040  
E Mail : info@reeksinclair.co.uk

Client / Location :

Mayfair and Holland Properties Ltd  
6-8 Emerald Street  
London, WC1

Drawing :

Third Floor Lease Plan



Scale : 1:100@A4

Date : 05.08.05

Drawn By : JK/AGK

Drawing No.

2658/L/006

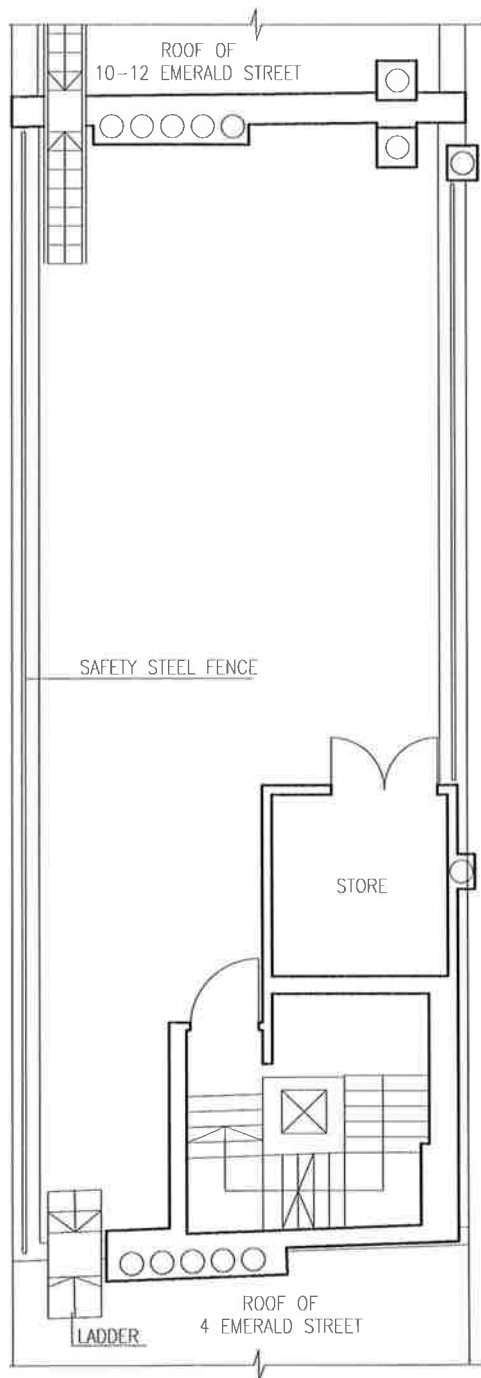 

1 Tumbery Quay, Glengall Bridge  
London E14 9RD  
Telephone : 020 7537 1525  
Fax : 020 7537 3040  
E Mail : [info@reeksinclair.co.uk](mailto:info@reeksinclair.co.uk)

Client / Location :

Mayfair and Holland Properties Ltd  
6-8 Emerald Street  
London, WC1

Drawing :

Roof Plan

Scale : 1:100@A4

Date : 05.08.05

Drawn By : JK/AGK

Drawing No.

2658/L/007