
 


General Notes:

- All existing drawings provided by Client.
- All floor areas are approximate.
- This drawing is not suitable for construction purposes.
- All dimensions to be checked on site.

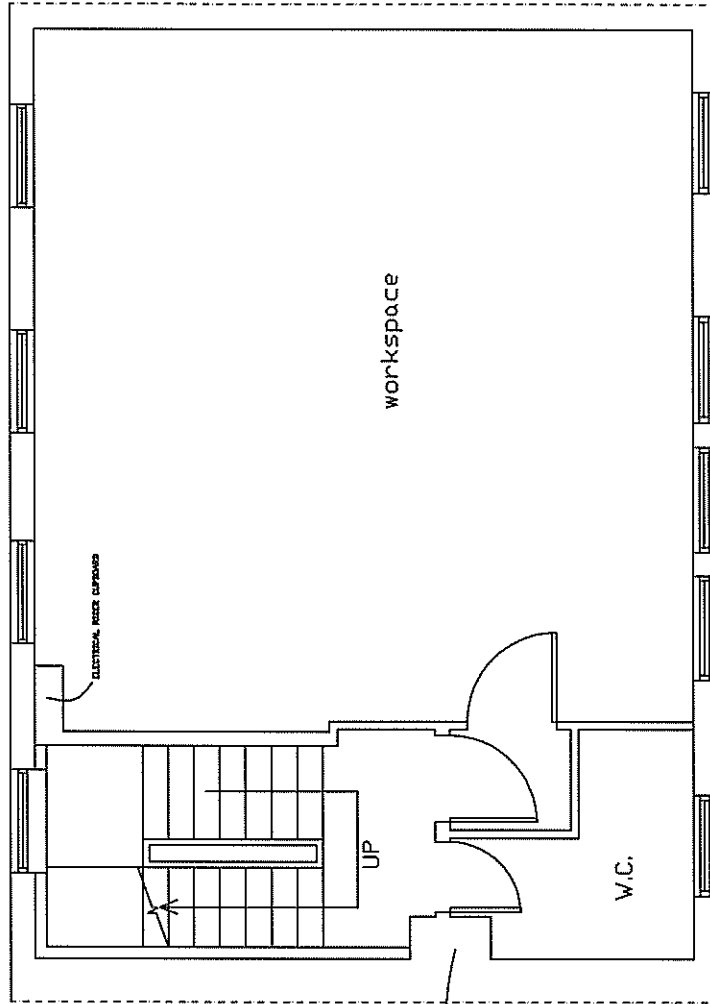

EXISTING FIRST - THIRD FLOOR PLANS
GROSS FLOOR AREA PER FLOOR: 56.5m²

SCHEME DESIGN


PLANNING APPLICATION

PROJECT NAME:	78-79 LONG LANE		
DRAWING NAME:	EXISTING FIRST - THIRD FLOOR PLANS		
aroncoatesarchitecture tel: 079 1944 0089 aron@coatesarchitecture.co.uk			
DRAWING NO:	JOB NUMBER:	DATE:	
P-04	0901	DEC 09	
	REVISION:	SCALE:	
	#	1:500/3	

All dimensions are in millimeters. All dimensions to be checked on site. Do not read from this drawing. © aroncoatesarchitecture Ltd.

General Notes:

- All existing drawings provided by Client.
- All floor areas are approximate.
- This drawing is not suitable for construction purposes.
- All dimensions to be checked on site.

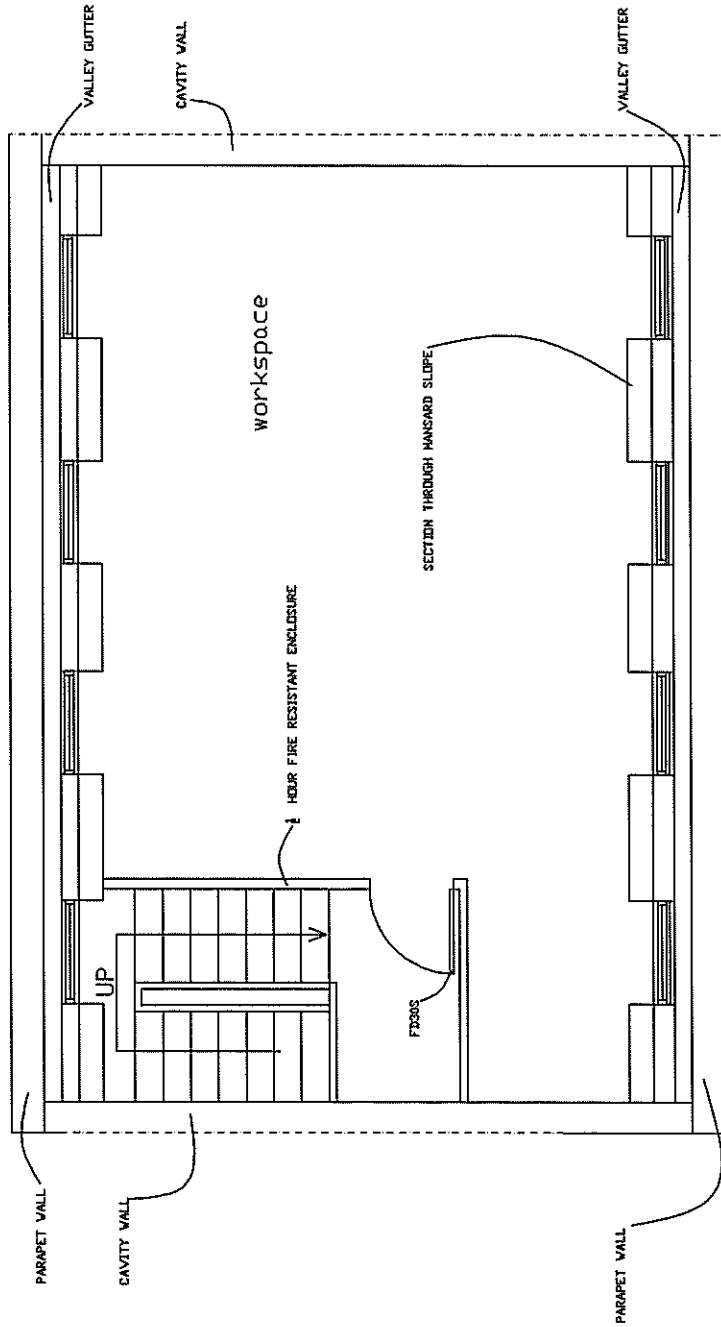

EXISTING FOURTH FLOOR PLAN
GROSS FLOOR AREA: 51m²



SCHEME DESIGN
PLANNING APPLICATION

PROJECT NAME 78-79 LONG LANE	JOB NUMBER 0901	DATE DEC 09
DRAWING NAME EXISTING FOURTH FLOOR PLAN	REVISION #	SCALE 1:500AS
aroncoatesarchitecture tel: 079 1944 0089 aron@coatesarchitecture.co.uk		
DRAWING NO: P-05		

All dimensions in millimetres. All structures to be checked on site. Do not scale from this drawing. © aroncoatesarchitecture llc