



**DRAWING NOTES:**  
 All dimensions to be checked on site prior to commencement of any works, and/or preparation of any shop drawings.  
 Sizes of and dimensions to any structural elements are indicative only. See structural engineers drawings for actual sizes/dimensions.  
 Sizes of and dimensions to any service elements are indicative only. See service engineers drawings for actual sizes and dimensions.  
 This drawing to be read in conjunction with all other Architect's drawings, specifications and other Consultants' information.  
 All proprietary systems shown on this drawing are to be installed strictly in accordance with the Manufacturers/Suppliers recommended details.  
 Any discrepancies between information shown on this drawing and any other contract information or manufacturers/suppliers recommendations is to be brought to the attention of the Architect.  
 DO NOT SCALE FROM THIS DRAWING.

**DRAWING NOTES:**  
**Note on building survey data:**  
 The existing survey information was taken from the Maltby building survey dated June 2014.  
 BGY cannot guarantee nor be held responsible for the accuracy of the building survey.  
 All structural slab levels and underside of slab levels have been assumed based on the Cecil Denny Heighton & Partners record drawings (dated May 1988) and will need to be checked.



STATUS	REVISION	DATE
D9	Revised Scheme - Stage 4 Update	27.11.17
D8	Revised Scheme - Stage 4 Update	25.08.17
D7	Revised Scheme - Stage 4 Update	28.07.17
D6	Revised Scheme - Stage E +	30.09.16
D5	Revised Scheme - Stage E	17.06.16
D4	Tender	02.12.15
D3	Stage E	29.05.15
D2	Stage D	27.02.15
D1	Stage C	01.10.14

<b>DRAWING</b>		<b>General Arrangement Lower Ground Floor Plan</b>	
SCALE	1:200 @ A1 (1:400 @ A3)	DRAWING FILE REF	866_A-x-P-xx-Building
DATE	Oct. 2014	DRAWN BY	AW
DWG No.	866_GA-B1	REVISION	D9
DRAWING STATUS		TENDER	

**Buckley Gray Yeoman**  
 Studio 4.04, The Tea Building  
 56 Shoreditch High Street, London E1 6JJ  
 Tel: 020 7033 9913 Fax: 020 7033 9914

CLIENT  
**Schroders / Stanhope plc**

PROJECT  
**Shepherdess Walk**

 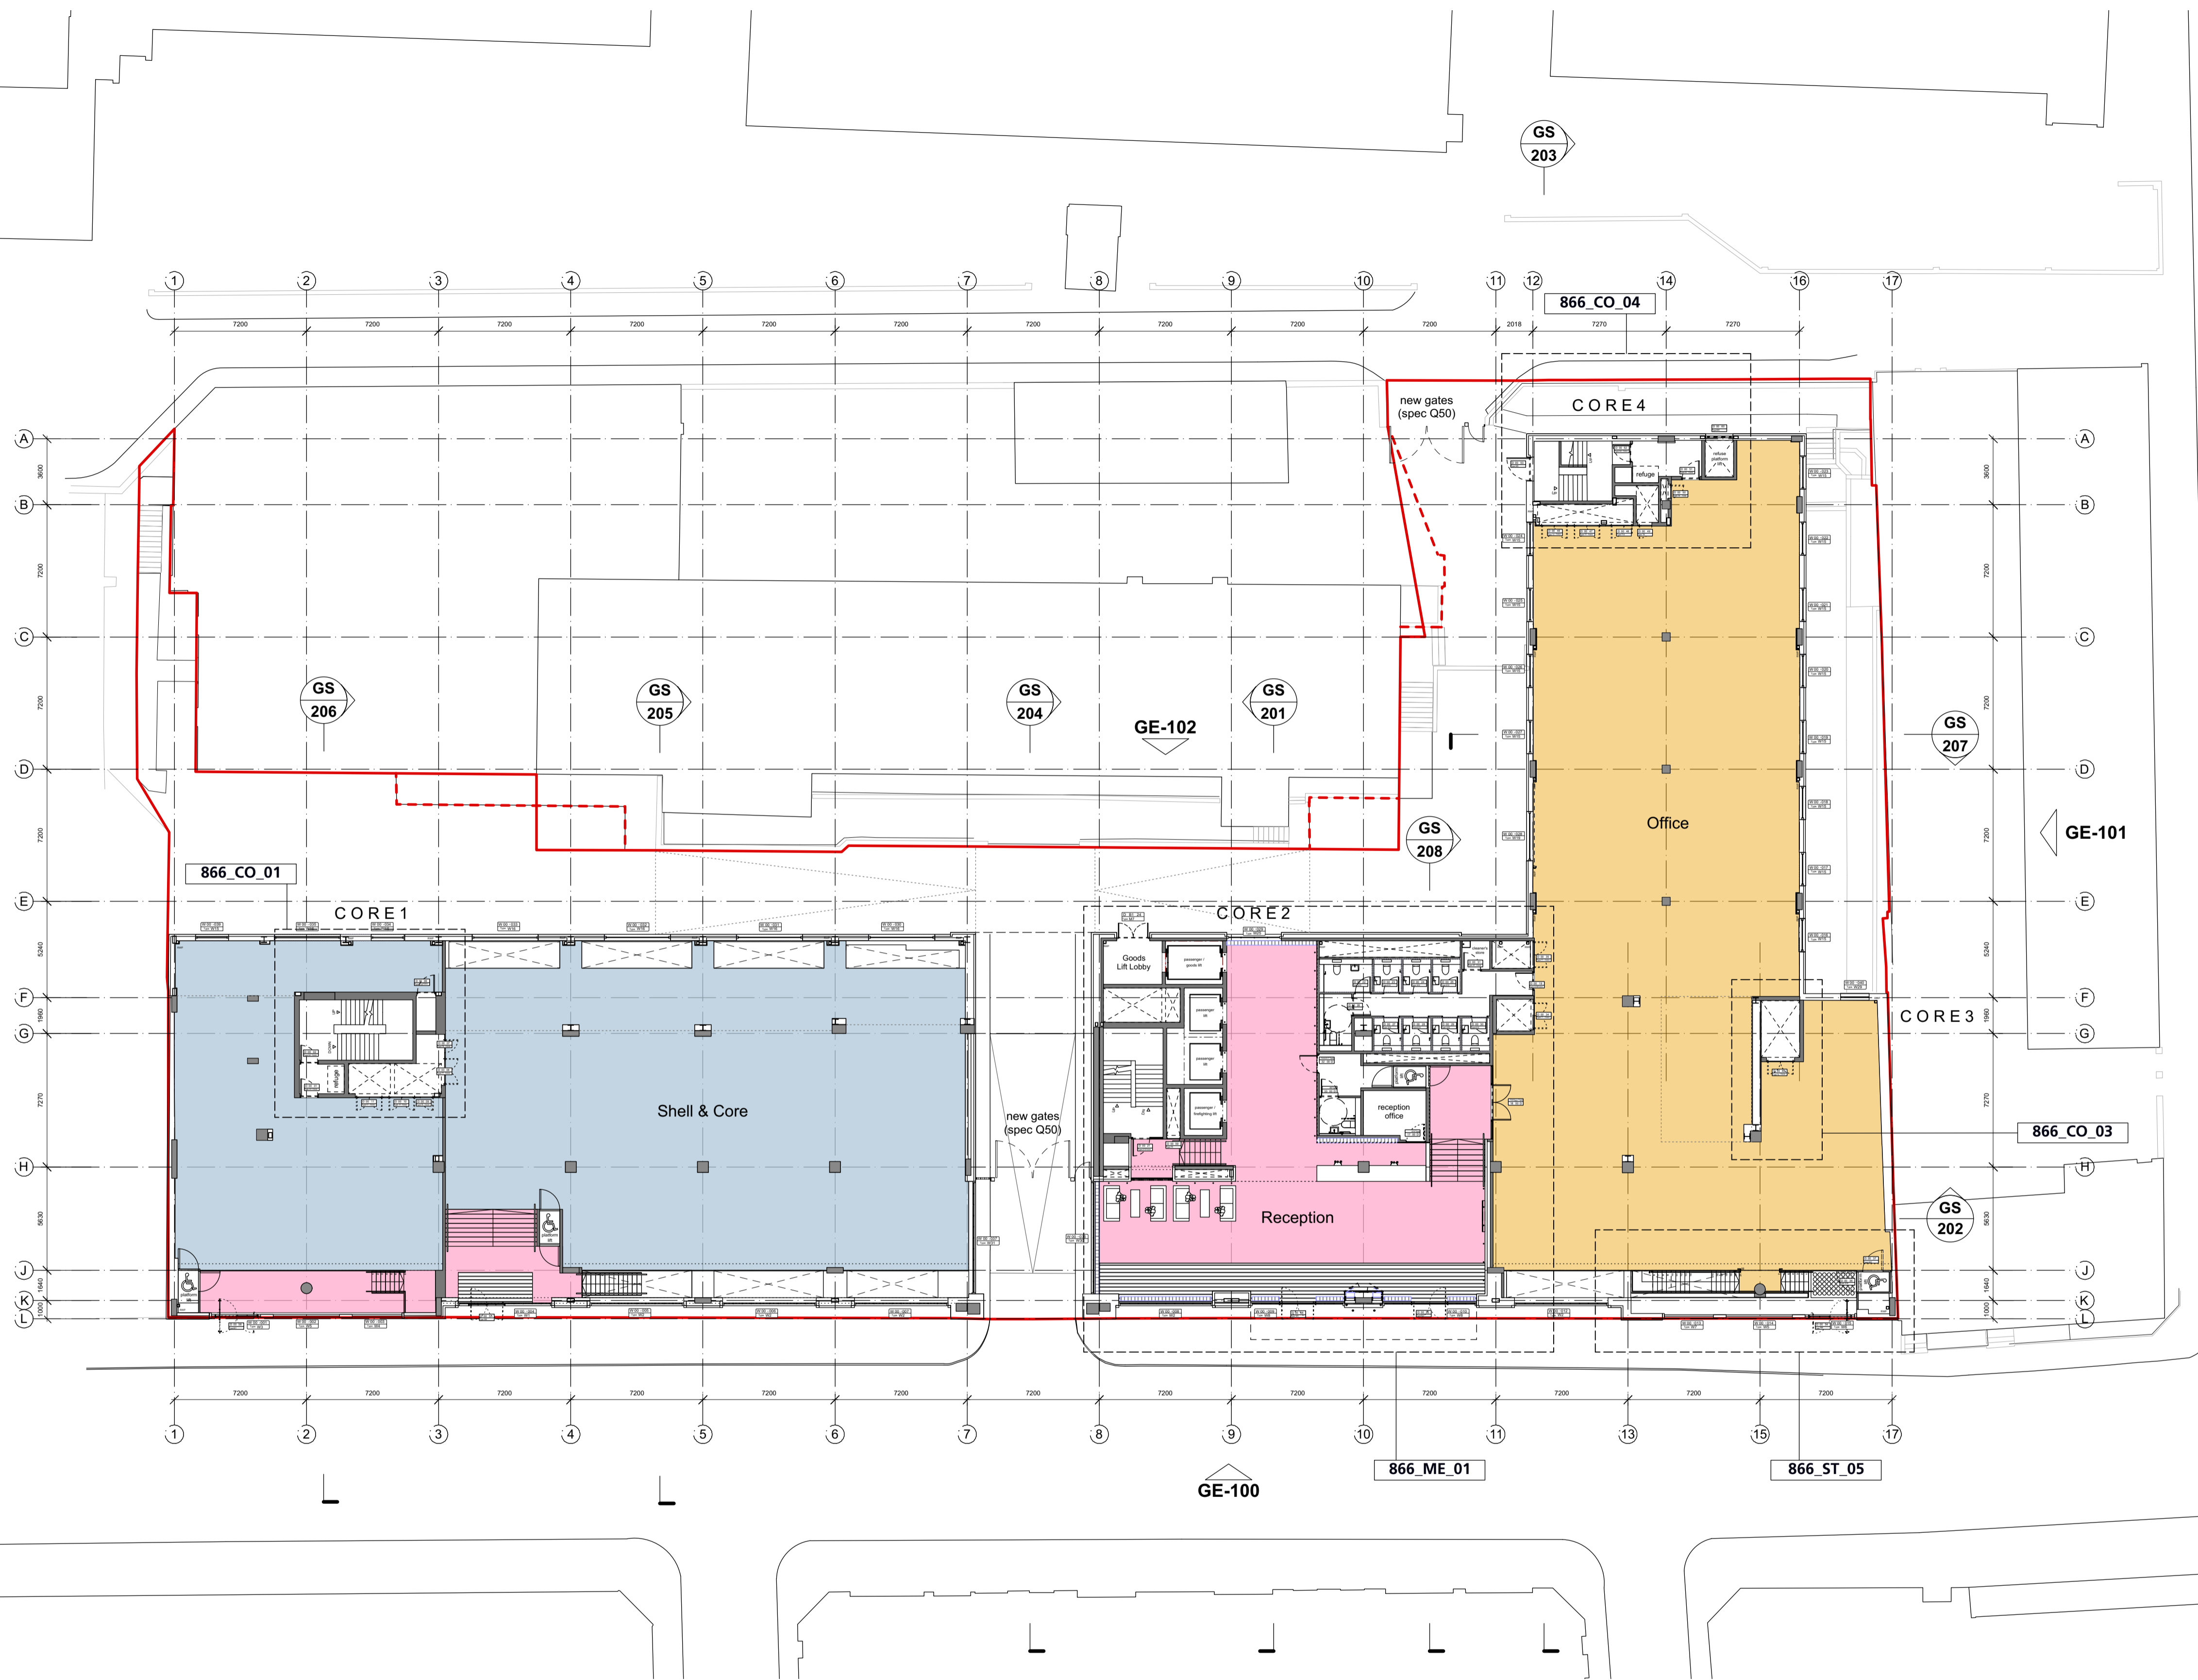

**DRAWING NOTES:**  
 All dimensions to be checked on site prior to commencement of any works, and/or preparation of any shop drawings.  
 Sizes of and dimensions to any structural elements are indicative only. See structural engineers drawings for actual sizes and dimensions.  
 Sizes of and dimensions to any service elements are indicative only. See service engineers drawings for actual sizes and dimensions.  
 This drawing to be read in conjunction with all other Architect's drawings, specifications and other Consultants' information.  
 All proprietary systems shown on this drawing are to be installed strictly in accordance with the Manufacturers/Suppliers recommended details.  
 Any discrepancies between information shown on this drawing and any other contract information or manufacturers/suppliers recommendations is to be brought to the attention of the Architect.  
 DO NOT SCALE FROM THIS DRAWING.

**DRAWING NOTES:**  
**Note on building survey data:**  
 The existing survey information was taken from the Maltby building survey dated June 2014.  
 BGY cannot guarantee nor be held responsible for the accuracy of the building survey.  
 All structural slab levels and underside of slab levels have been assumed based on the Cecil Denny Heighton & Partners record drawings (dated May 1988) and will need to be checked.


D9	Revised Scheme - Stage 4 Update	27.11.17
D8	Revised Scheme - Stage 4 Update	25.08.17
D7	Revised Scheme - Stage 4 Update	28.07.17
D6	Revised Scheme - Stage E +	30.09.16
D5	Revised Scheme - Stage E	17.06.16
D4	Tender	02.12.15
D3	Stage E	29.05.15
D2	Stage D	27.02.15
D1	Stage C	01.10.14
STATUS	REVISION	DATE

DRAWING		General Arrangement Ground Floor Plan	
SCALE	1:200 @ A1 (1:400 @ A3)	DRAWING FILE REF	866_A-x-P-xx-Building
DATE	Oct. 2014	DRAWN BY	AW
DWG No.	866_GA-00	REVISION	D9
DRAWING STATUS		TENDER	

Buckley Gray Yeoman  
 Studio 4.04, The Tea Building  
 56 Shoreditch High Street, London E1 6JJ  
 Tel: 020 7033 9913 Fax: 020 7033 9914

CLIENT  
 Schrodgers / Stanhope plc

PROJECT  
 Shepherdess Walk

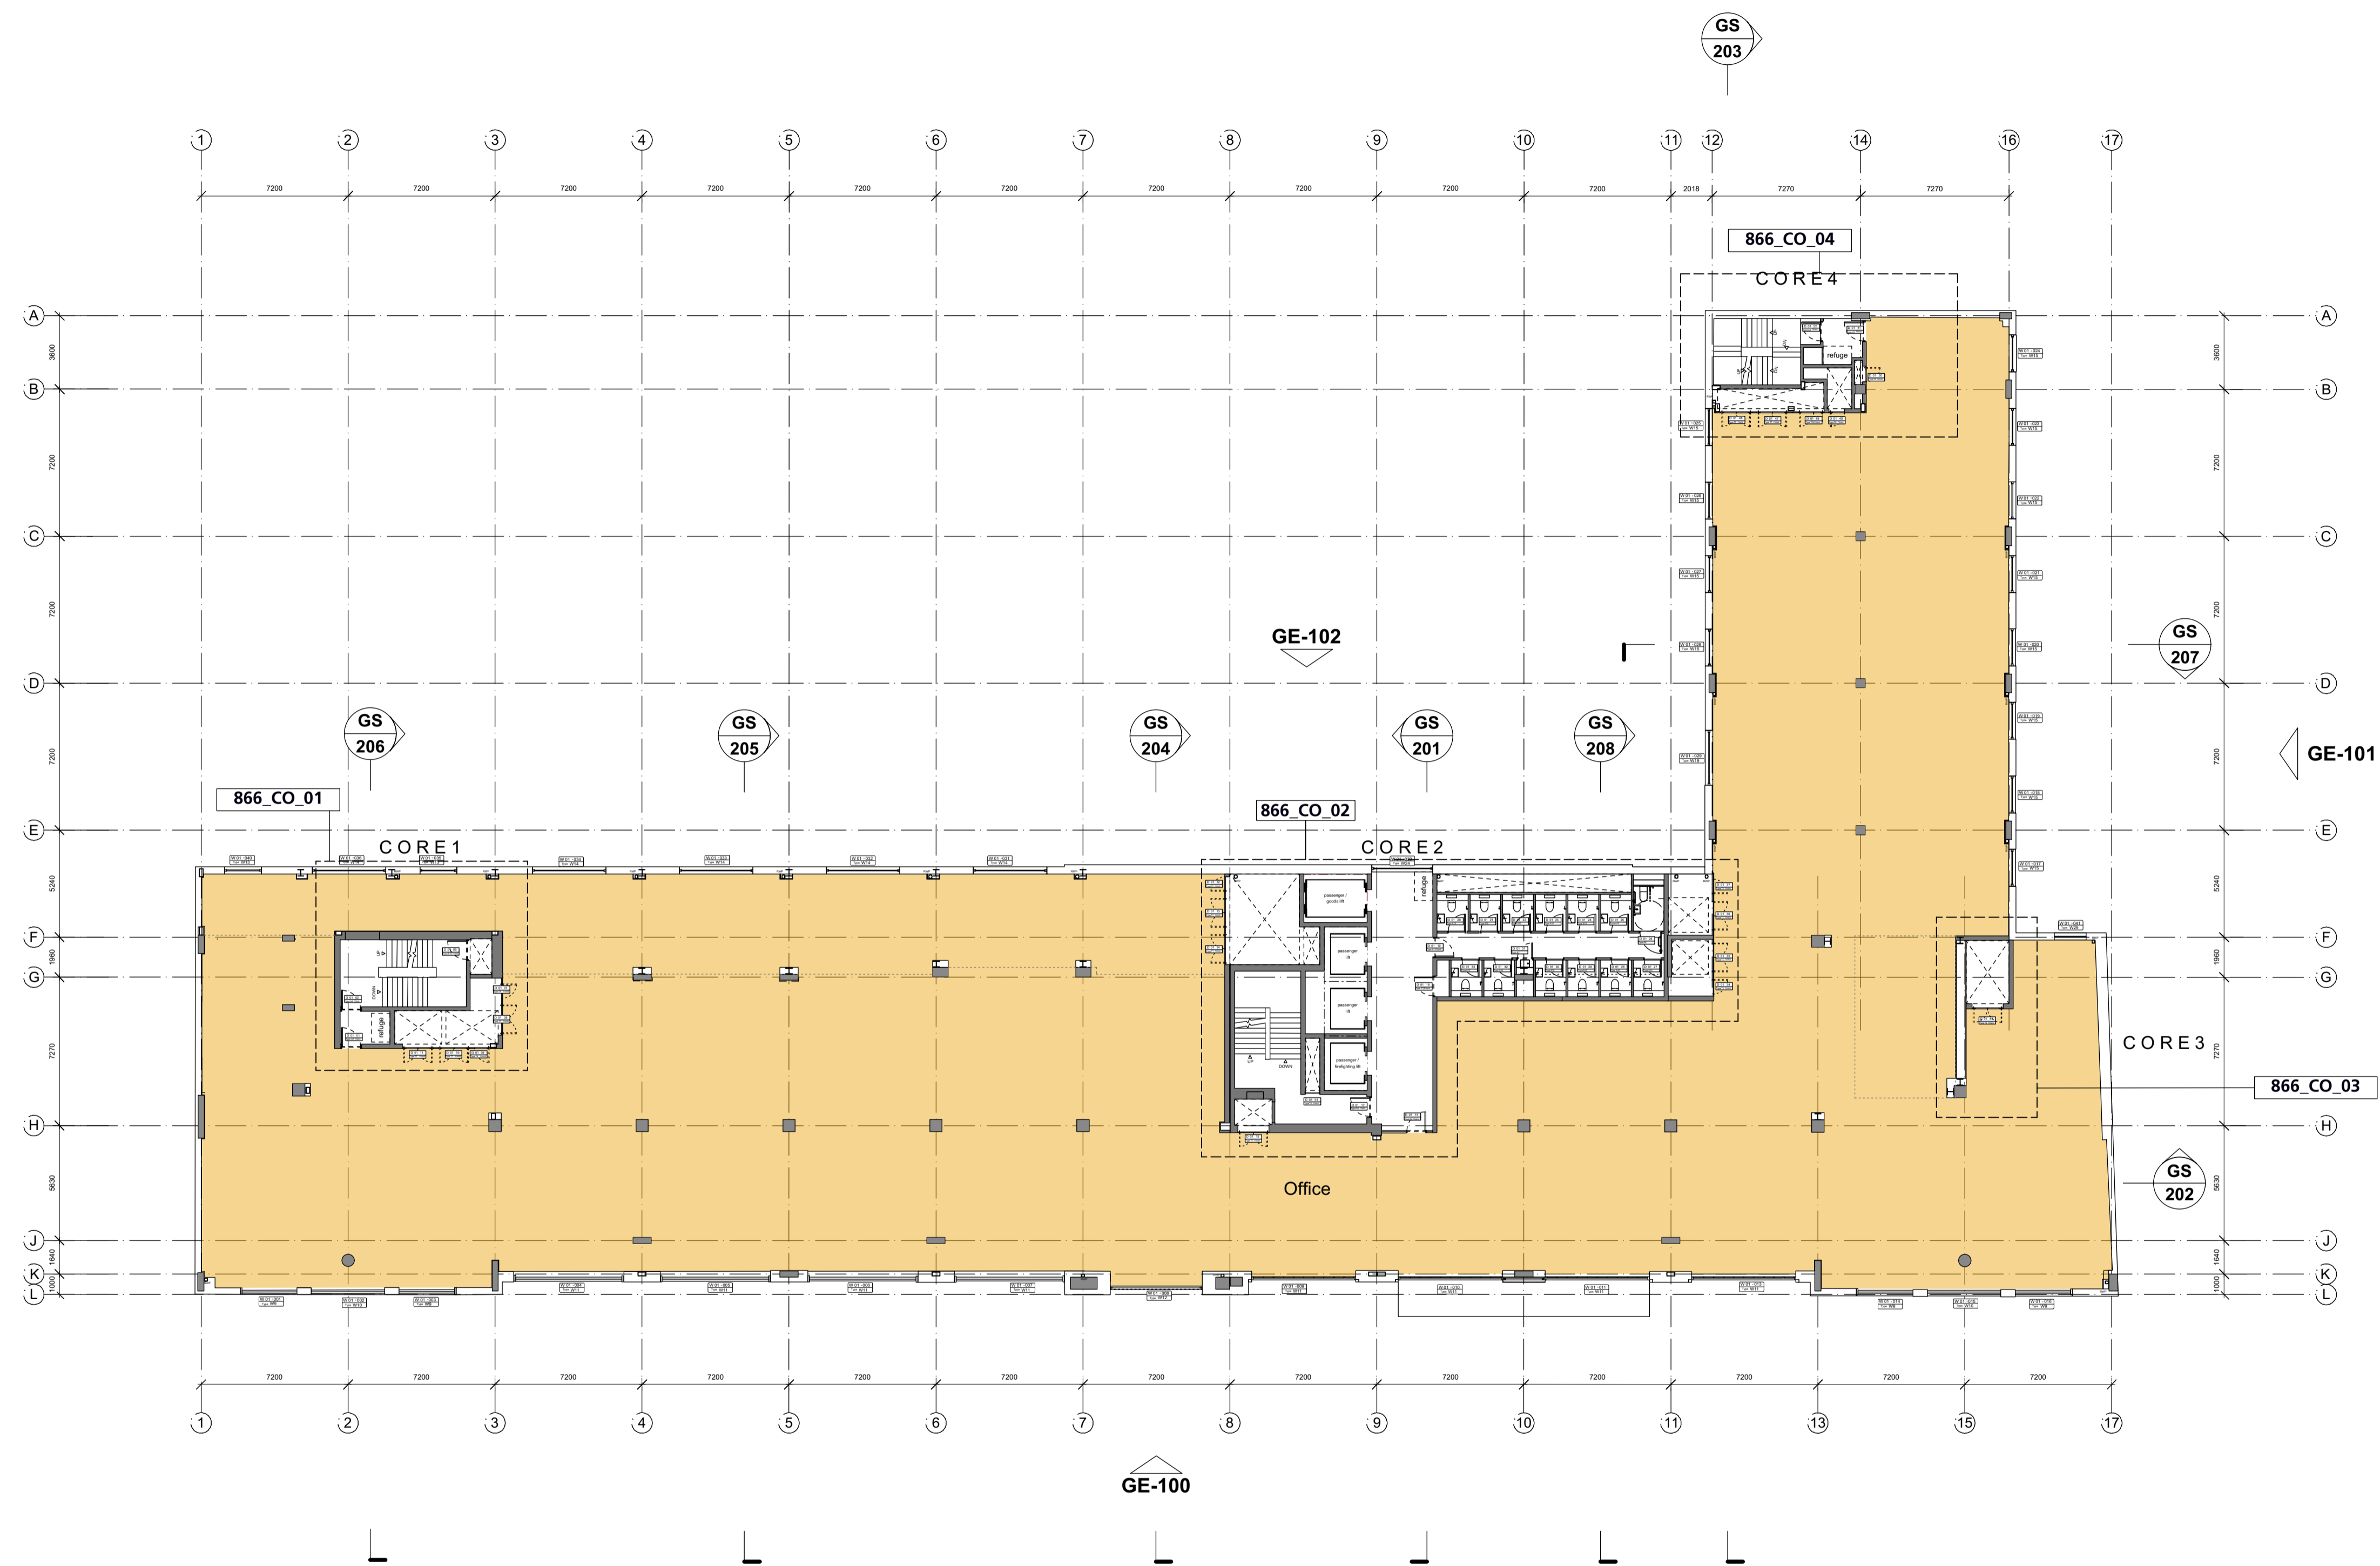

**DRAWING NOTES:**  
 All dimensions to be checked on site prior to commencement of any works, and/or preparation of any shop drawings.  
 Sizes of and dimensions to any structural elements are indicative only. See structural engineers drawings for actual sizes/dimensions.  
 Sizes of and dimensions to any service elements are indicative only. See service engineers drawings for actual sizes and dimensions.  
 This drawing to be read in conjunction with all other Architect's drawings, specifications and other Consultants' information.  
 All proprietary systems shown on this drawing are to be installed strictly in accordance with the Manufacturers/Suppliers recommended details.  
 Any discrepancies between information shown on this drawing and any other contract information or manufacturers/suppliers recommendations is to be brought to the attention of the Architect.  
 DO NOT SCALE FROM THIS DRAWING.

**DRAWING NOTES:**  
**Note on building survey data:**  
 The existing survey information was taken from the Maltby building survey dated June 2014.  
 BGY cannot guarantee nor be held responsible for the accuracy of the building survey.  
 All structural slab levels and underside of slab levels have been assumed based on the Cecil Denny Heighton & Partners record drawings (dated May 1988) and will need to be checked.

D9	Revised Scheme - Stage 4 Update	27.11.17
D8	Revised Scheme - Stage 4 Update	25.08.17
D7	Revised Scheme - Stage 4	28.07.17
D6	Revised Scheme - Stage E +	30.09.16
D5	Revised Scheme - Stage E	17.06.16
D4	Tender	02.12.15
D3	Stage E	29.05.15
D2	Stage D	27.02.15
D1	Stage C	01.10.14

<b>DRAWING</b>		<b>General Arrangement First Floor Plan</b>	
SCALE	1:200 @ A1 (1:400 @ A3)	DRAWING FILE REF	866_A-x-P-xx-Building
DATE	Oct. 2014	DRAWN BY	AW
DWG No.	866_GA-01	REVISION	D9
DRAWING STATUS		TENDER	

**Buckley Gray Yeoman**  
 Studio 4.04, The Tea Building  
 56 Shoreditch High Street, London E1 6JJ  
 Tel: 020 7033 9913 Fax: 020 7033 9914

CLIENT  
**Schroders / Stanhope plc**

PROJECT  
**Shepherdess Walk**





**DRAWING NOTES:**  
 All dimensions to be checked on site prior to commencement of any works, and/or preparation of any shop drawings.  
 Sizes of and dimensions to any structural elements are indicative only. See structural engineers drawings for actual sizes/dimensions.  
 Sizes of and dimensions to any service elements are indicative only. See service engineers drawings for actual sizes and dimensions.  
 This drawing to be read in conjunction with all other Architect's drawings, specifications and other Consultants' information.  
 All proprietary systems shown on this drawing are to be installed strictly in accordance with the Manufacturers/Suppliers recommended details.  
 Any discrepancies between information shown on this drawing and any other contract information or manufacturers/suppliers recommendations is to be brought to the attention of the Architect.  
 DO NOT SCALE FROM THIS DRAWING.

**DRAWING NOTES:**  
**Note on building survey data:**  
 The existing survey information was taken from the Maltby building survey dated June 2014.  
 BGY cannot guarantee nor be held responsible for the accuracy of the building survey.  
 All structural slab levels and underside of slab levels have been assumed based on the Cecil Denny Heighton & Partners record drawings (dated May 1988) and will need to be checked.

D9	Revised Scheme - Stage 4 Update	27.11.17
D8	Revised Scheme - Stage 4 Update	25.08.17
D7	Revised Scheme - Stage 4	28.07.17
D6	Revised Scheme - Stage E +	30.09.16
D5	Revised Scheme - Stage E	17.06.16
D4	Tender	02.12.15
D3	Stage E	29.05.15
D2	Stage D	27.02.15
D1	Stage C	01.10.14
STATUS	REVISION	DATE

<b>DRAWING</b>		<b>General Arrangement Second Floor Plan</b>	
SCALE	1:200 @ A1 (1:400 @ A3)	DRAWING FILE REF	866_A-x-P-xx-Building
DATE	Oct. 2014	DRAWN BY	AW
DWG No.	866_GA-02	REVISION	D9
DRAWING STATUS		TENDER	

  
 0 5 10 M  
**Buckley Gray Yeoman**  
 Studio 4.04, The Tea Building  
 56 Shoreditch High Street, London E1 6JJ  
 Tel: 020 7033 9913 Fax: 020 7033 9914  
 CLIENT  
**Schroders / Stanhope plc**  
 PROJECT  
**Shepherdess Walk**

 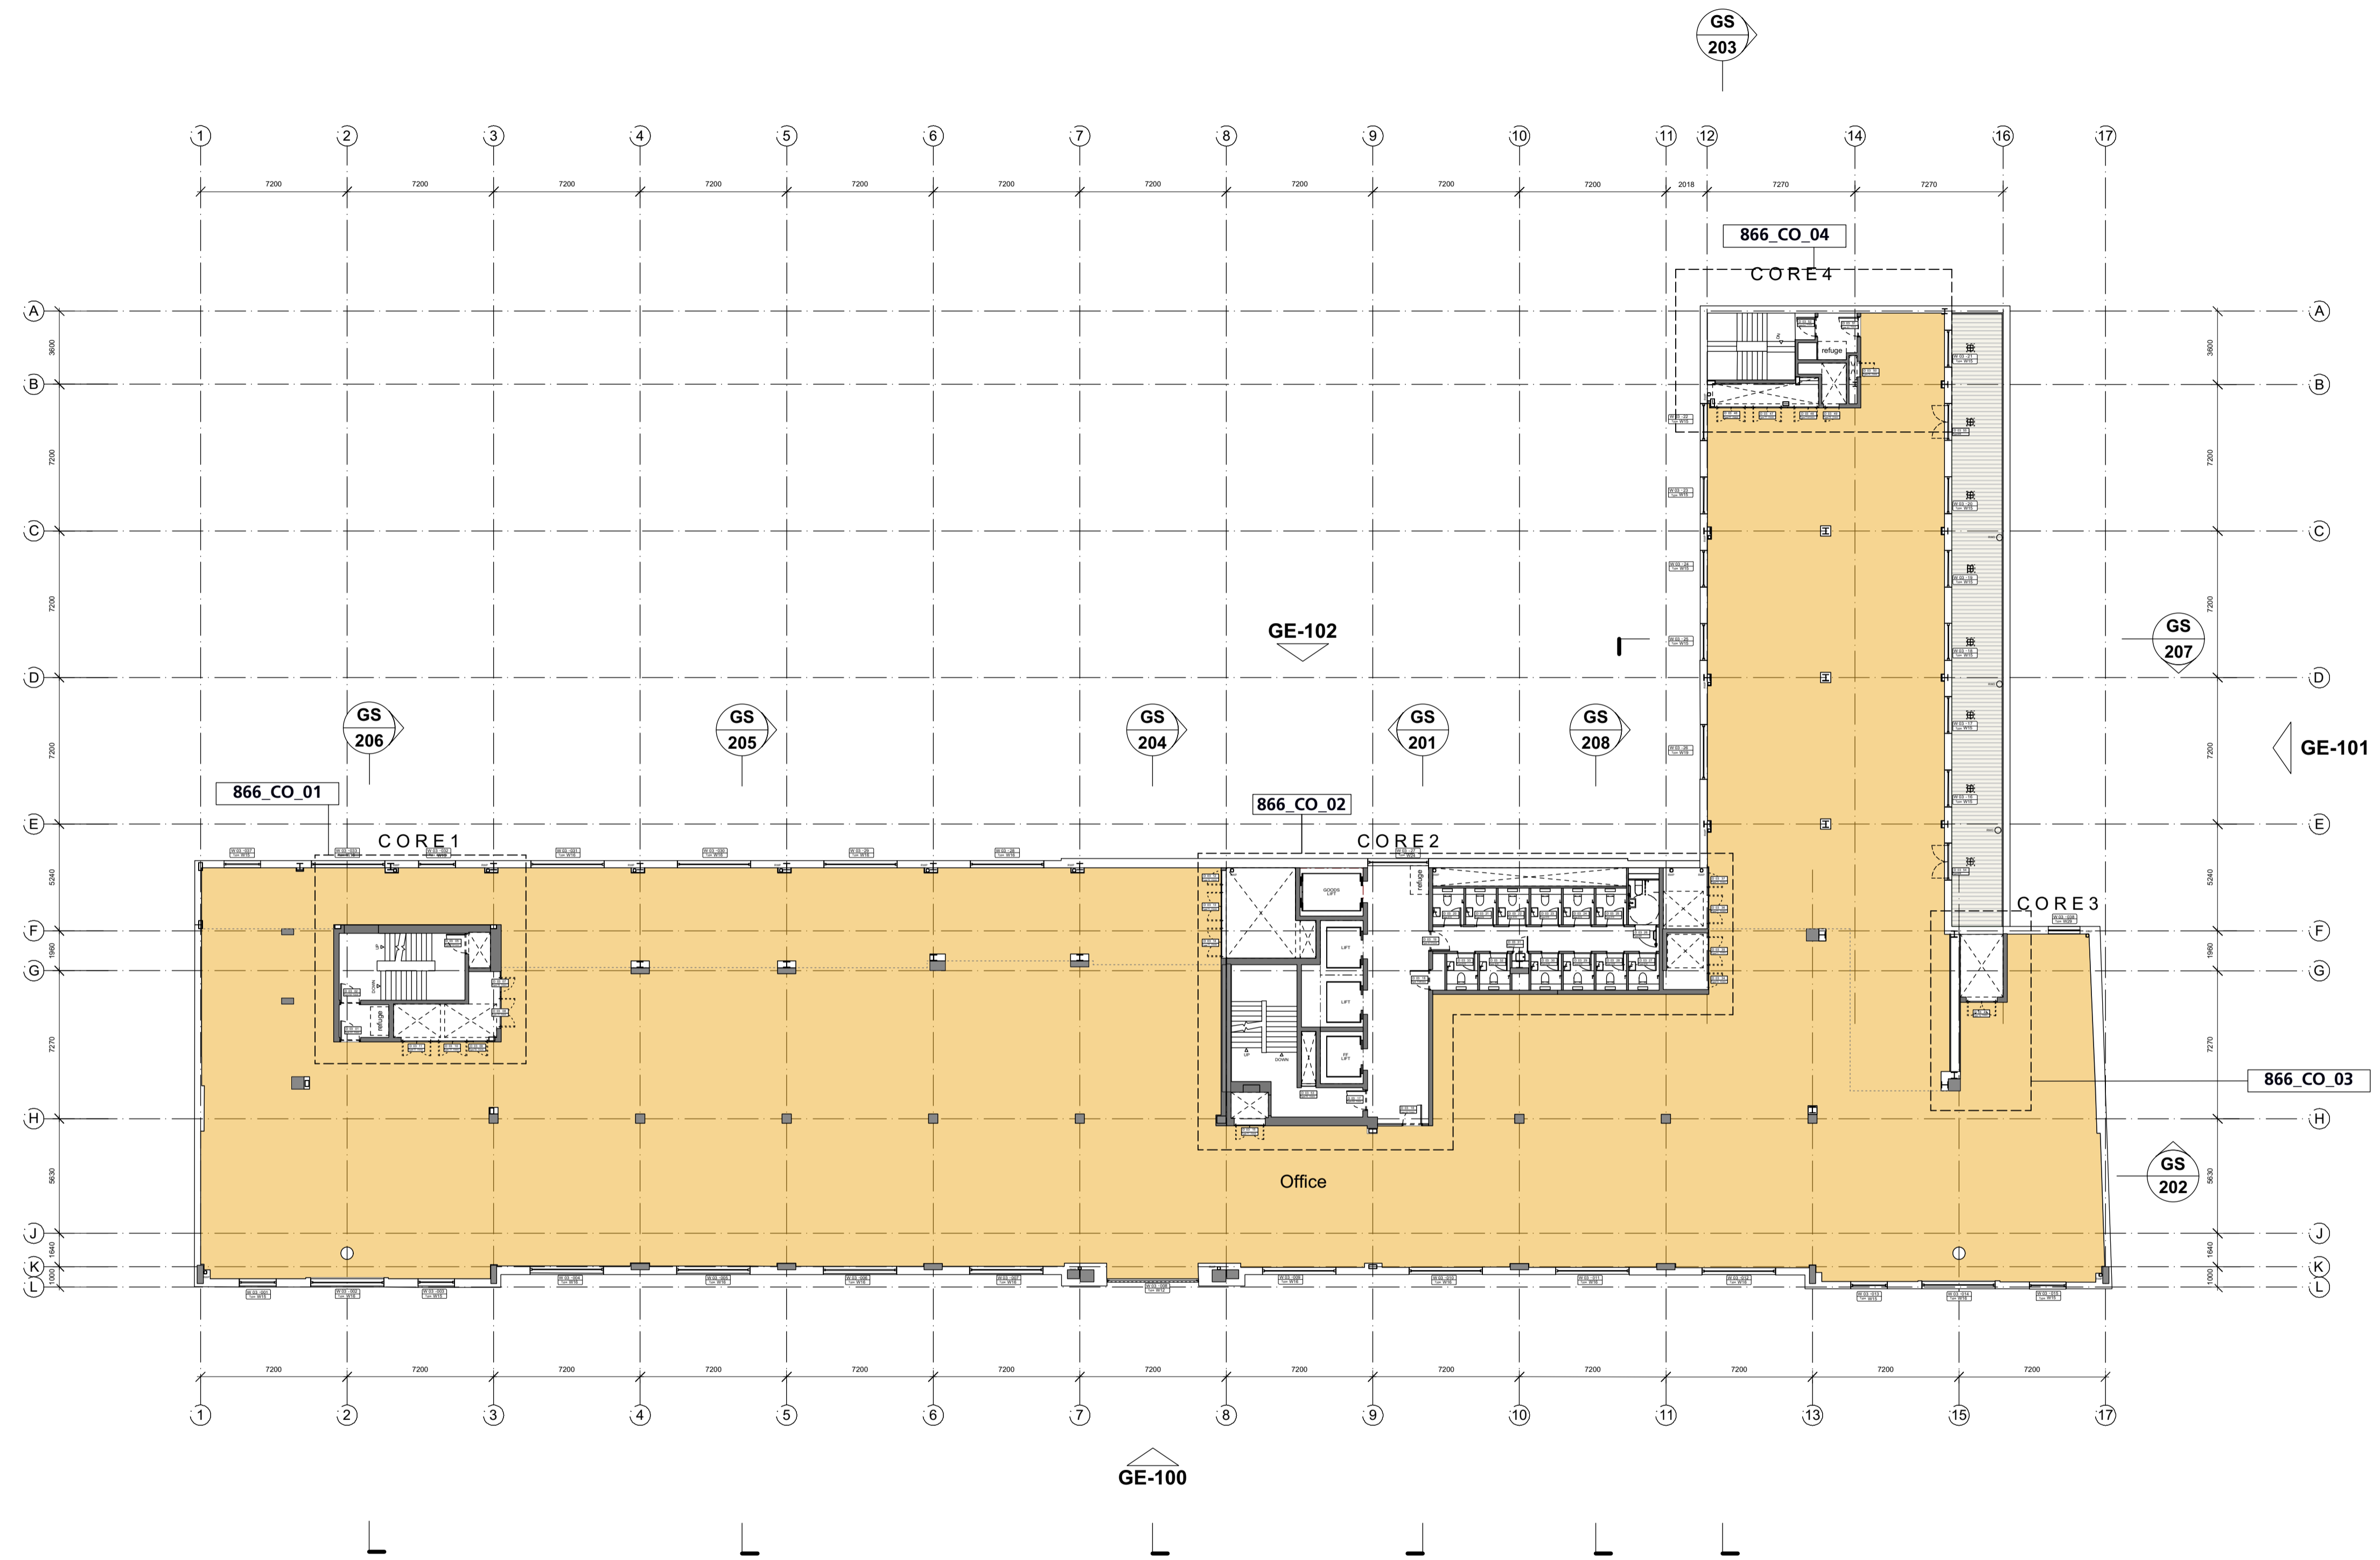

**DRAWING NOTES:**  
 All dimensions to be checked on site prior to commencement of any works, and/or preparation of any shop drawings.  
 Sizes of and dimensions to any structural elements are indicative only. See structural engineers drawings for actual sizes/dimensions.  
 Sizes of and dimensions to any service elements are indicative only. See service engineers drawings for actual sizes and dimensions.  
 This drawing to be read in conjunction with all other Architect's drawings, specifications and other Consultants' information.  
 All proprietary systems shown on this drawing are to be installed strictly in accordance with the Manufacturers/Suppliers recommended details.  
 Any discrepancies between information shown on this drawing and any other contract information or manufacturers/suppliers recommendations is to be brought to the attention of the Architect.  
 DO NOT SCALE FROM THIS DRAWING.

**DRAWING NOTES:**  
**Note on building survey data:**  
 The existing survey information was taken from the Maltby building survey dated June 2014.  
 BGY cannot guarantee nor be held responsible for the accuracy of the building survey.  
 All structural slab levels and underside of slab levels have been assumed based on the Cecil Denny Heighton & Partners record drawings (dated May 1988) and will need to be checked.


D9	Revised Scheme - Stage 4 Update	27.11.17
D8	Revised Scheme - Stage 4 Update	25.08.17
D7	Revised Scheme - Stage 4	28.07.17
D6	Revised Scheme - Stage E +	30.09.16
D5	Revised Scheme - Stage E	17.06.16
D4	Tender	02.12.15
D3	Stage E	29.05.15
D2	Stage D	27.02.15
D1	Stage C	01.10.14

<b>DRAWING</b>		<b>General Arrangement Third Floor Plan</b>	
SCALE	1:200 @ A1 (1:400 @ A3)	DRAWING FILE REF	866_A-x-P-xx-Building
DATE	Oct. 2014	DRAWN BY	AW
DWG No.	866_GA-03	REVISION	D9
DRAWING STATUS		TENDER	

**Buckley Gray Yeoman**  
 Studio 4.04, The Tea Building  
 56 Shoreditch High Street, London E1 6JJ  
 Tel: 020 7033 9913 Fax: 020 7033 9914

CLIENT  
**Schroders / Stanhope plc**

PROJECT  
**Shepherdess Walk**

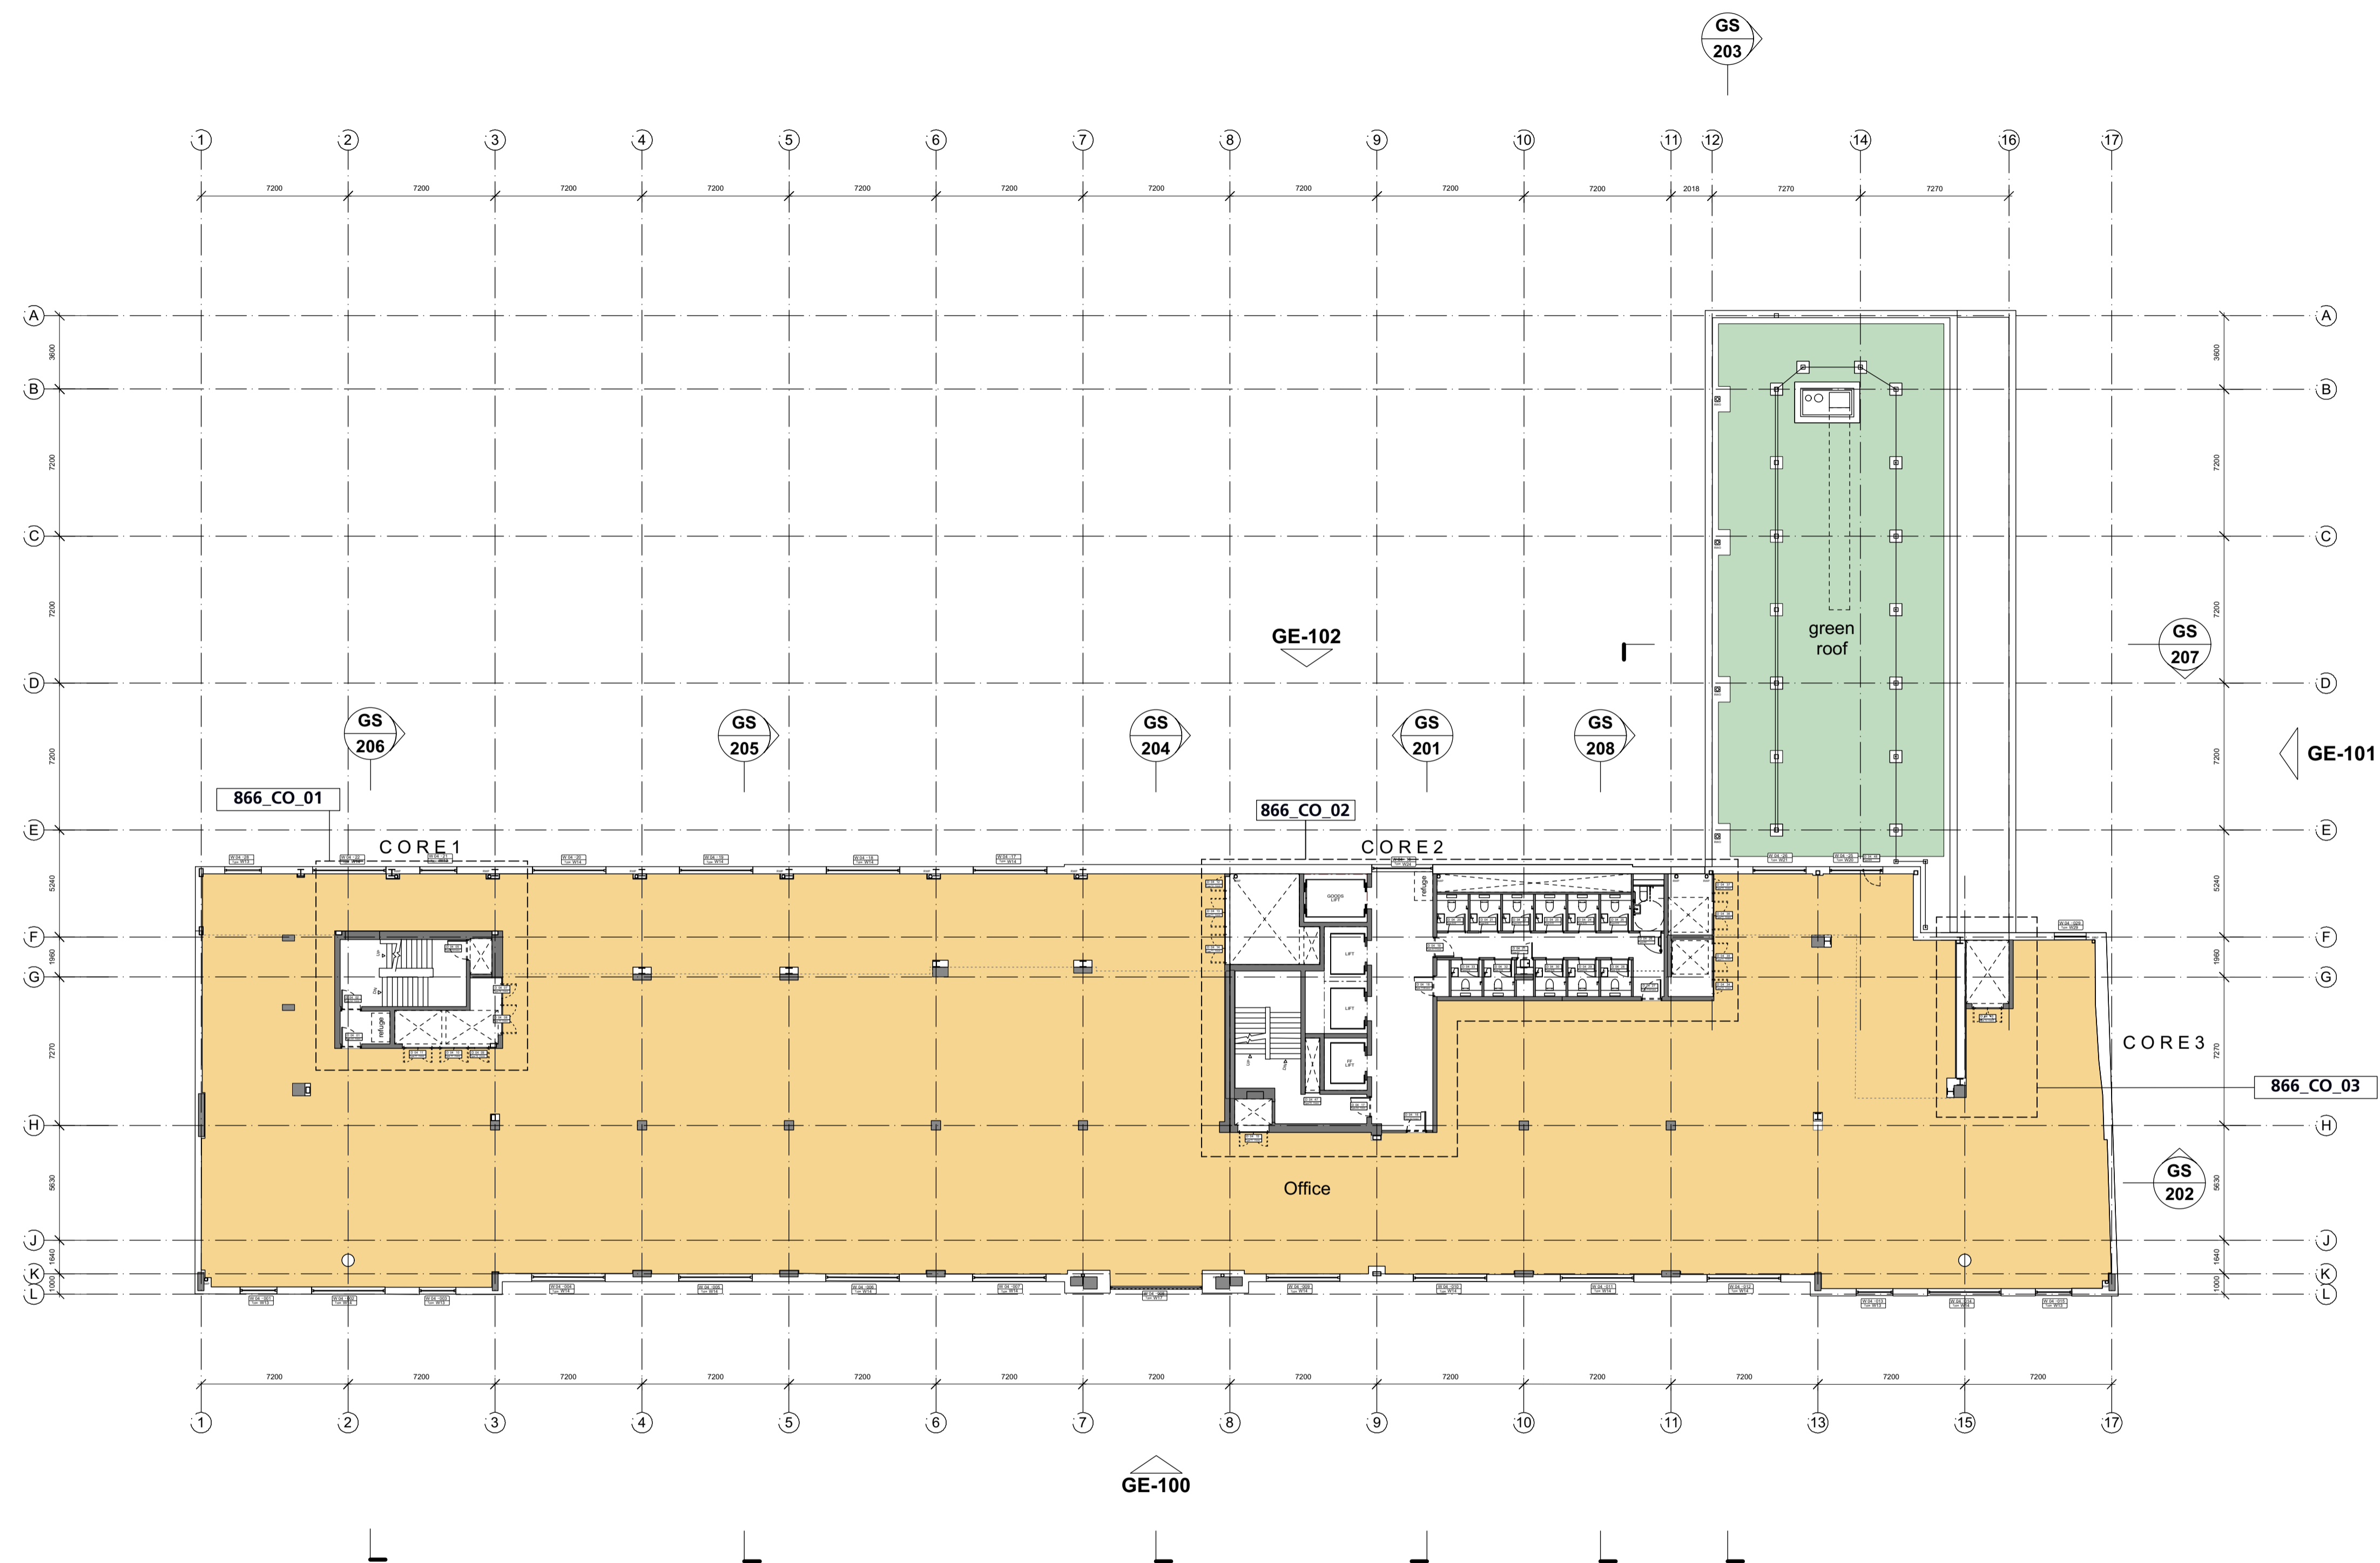

**DRAWING NOTES:**  
 All dimensions to be checked on site prior to commencement of any works, and/or preparation of any shop drawings.  
 Sizes of and dimensions to any structural elements are indicative only. See structural engineers drawings for actual sizes/dimensions.  
 Sizes of and dimensions to any service elements are indicative only. See service engineers drawings for actual sizes and dimensions.  
 This drawing to be read in conjunction with all other Architect's drawings, specifications and other Consultants' information.  
 All proprietary systems shown on this drawing are to be installed strictly in accordance with the Manufacturers/Suppliers recommended details.  
 Any discrepancies between information shown on this drawing and any other contract information or manufacturers/suppliers recommendations is to be brought to the attention of the Architect.  
 DO NOT SCALE FROM THIS DRAWING.

**DRAWING NOTES:**  
**Note on building survey data:**  
 The existing survey information was taken from the Maltby building survey dated June 2014.  
 BGY cannot guarantee nor be held responsible for the accuracy of the building survey.  
 All structural slab levels and underside of slab levels have been assumed based on the Cecil Denny Heighton & Partners record drawings (dated May 1988) and will need to be checked.

D10	Revised Scheme - Stage 4 Update	27.11.17
D9	Revised Scheme - Stage 4 Update	25.08.17
D8	Revised Scheme - Stage 4 Update	28.07.17
D7	Revised Scheme - Stage E +	30.09.16
D6	Updated Door References	04.07.16
D5	Revised Scheme - Stage E	17.06.16
D4	Tender	02.12.15
D3	Stage E	29.05.15
D2	Stage D	27.02.15
D1	Stage C	01.10.14


DRAWING STATUS	TENDER
DWG No.	866_GA-04
DATE	Oct. 2014
SCALE	1:200 @ A1 (1:400 @ A3)
DRAWING FILE REF	866_A-x-P-xx-Building
DRAWN BY	AW
REVISION	D10

**General Arrangement  
 Fourth Floor Plan**

**Buckley Gray Yeoman**  
 Studio 4.04, The Tea Building  
 56 Shoreditch High Street, London E1 6JJ  
 Tel: 020 7033 9913 Fax: 020 7033 9914

CLIENT  
**Schroders / Stanhope plc**

PROJECT  
**Shepherdess Walk**

 

**DRAWING NOTES:**  
 All dimensions to be checked on site prior to commencement of any works, and/or preparation of any shop drawings.  
 Sizes of and dimensions to any structural elements are indicative only. See structural engineers drawings for actual sizes/dimensions.  
 Sizes of and dimensions to any service elements are indicative only. See service engineers drawings for actual sizes and dimensions.  
 This drawing to be read in conjunction with all other Architect's drawings, specifications and other Consultants' information.  
 All proprietary systems shown on this drawing are to be installed strictly in accordance with the Manufacturers/Suppliers recommended details.  
 Any discrepancies between information shown on this drawing and any other contract information or manufacturers/suppliers recommendations is to be brought to the attention of the Architect.  
 DO NOT SCALE FROM THIS DRAWING.

**DRAWING NOTES:**  
**Note on building survey data:**  
 The existing survey information was taken from the Maltby building survey dated June 2014.  
 BGY cannot guarantee nor be held responsible for the accuracy of the building survey.  
 All structural slab levels and underside of slab levels have been assumed based on the Cecil Denny Heighton & Partners record drawings (dated May 1988) and will need to be checked.


D10	Revised Scheme - Stage 4 Update	27.11.17
D9	Revised Scheme - Stage 4 Update	25.08.17
D8	Revised Scheme - Stage 4 Update	28.07.17
D7	Revised Scheme - Stage 4 Update	30.09.16
D6	Updated Door References	04.07.16
D5	Revised Scheme - Stage E	17.06.16
D4	Tender	02.12.15
D3	Stage E	29.05.15
D2	Stage D	27.02.15
D1	Stage C	01.10.14

<b>DRAWING</b>		<b>General Arrangement Fifth Floor Plan</b>	
SCALE	1:200 @ A1 (1:400 @ A3)	DRAWING FILE REF	866_A-x-P-xx-Building
DATE	Oct. 2014	DRAWN BY	AW
DWG No.	866_GA-05	REVISION	D9
DRAWING STATUS		TENDER	

**Buckley Gray Yeoman**  
 Studio 4.04, The Tea Building  
 56 Shoreditch High Street, London E1 6JJ  
 Tel: 020 7033 9913 Fax: 020 7033 9914

CLIENT  
**Schroders / Stanhope plc**

PROJECT  
**Shepherdess Walk**

 

**DRAWING NOTES:**  
 All dimensions to be checked on site prior to commencement of any works, and/or preparation of any shop drawings.  
 Sizes of and dimensions to any structural elements are indicative only. See structural engineers drawings for actual sizes/dimensions.  
 Sizes of and dimensions to any service elements are indicative only. See service engineers drawings for actual sizes and dimensions.  
 This drawing to be read in conjunction with all other Architect's drawings, specifications and other Consultants' information.  
 All proprietary systems shown on this drawing are to be installed strictly in accordance with the Manufacturers/Suppliers recommended details.  
 Any discrepancies between information shown on this drawing and any other contract information or manufacturers/suppliers recommendations is to be brought to the attention of the Architect.  
 DO NOT SCALE FROM THIS DRAWING.

**DRAWING NOTES:**  
**Note on building survey data:**  
 The existing survey information was taken from the Maltby building survey dated June 2014.  
 BGY cannot guarantee nor be held responsible for the accuracy of the building survey.  
 All structural slab levels and underside of slab levels have been assumed based on the Cecil Denny Heighton & Partners record drawings (dated May 1988) and will need to be checked.

D9	Revised Scheme - Stage 4 Update	27.11.17
D8	Revised Scheme - Stage 4 Update	25.08.17
D7	Revised Scheme - Stage 4	28.07.17
D6	Revised Scheme - Stage E +	30.09.16
D5	Revised Scheme - Stage E	17.06.16
D4	Tender	02.12.15
D3	Stage E	29.05.15
D2	Stage D	27.02.15
D1	Stage C	01.10.14
STATUS	REVISION	DATE


<b>DRAWING</b>		<b>General Arrangement Sixth Floor Plan</b>	
SCALE	1:200 @ A1 (1:400 @ A3)	DRAWING FILE REF	866_A-x-P-xx-Building
DATE	Oct. 2014	DRAWN BY	AW
DWG No.	866_GA-06	REVISION	D9
DRAWING STATUS		TENDER	

**Buckley Gray Yeoman**  
 Studio 4.04, The Tea Building  
 56 Shoreditch High Street, London E1 6JJ  
 Tel: 020 7033 9913 Fax: 020 7033 9914

CLIENT  
**Schroders / Stanhope plc**

PROJECT  
**Shepherdess Walk**



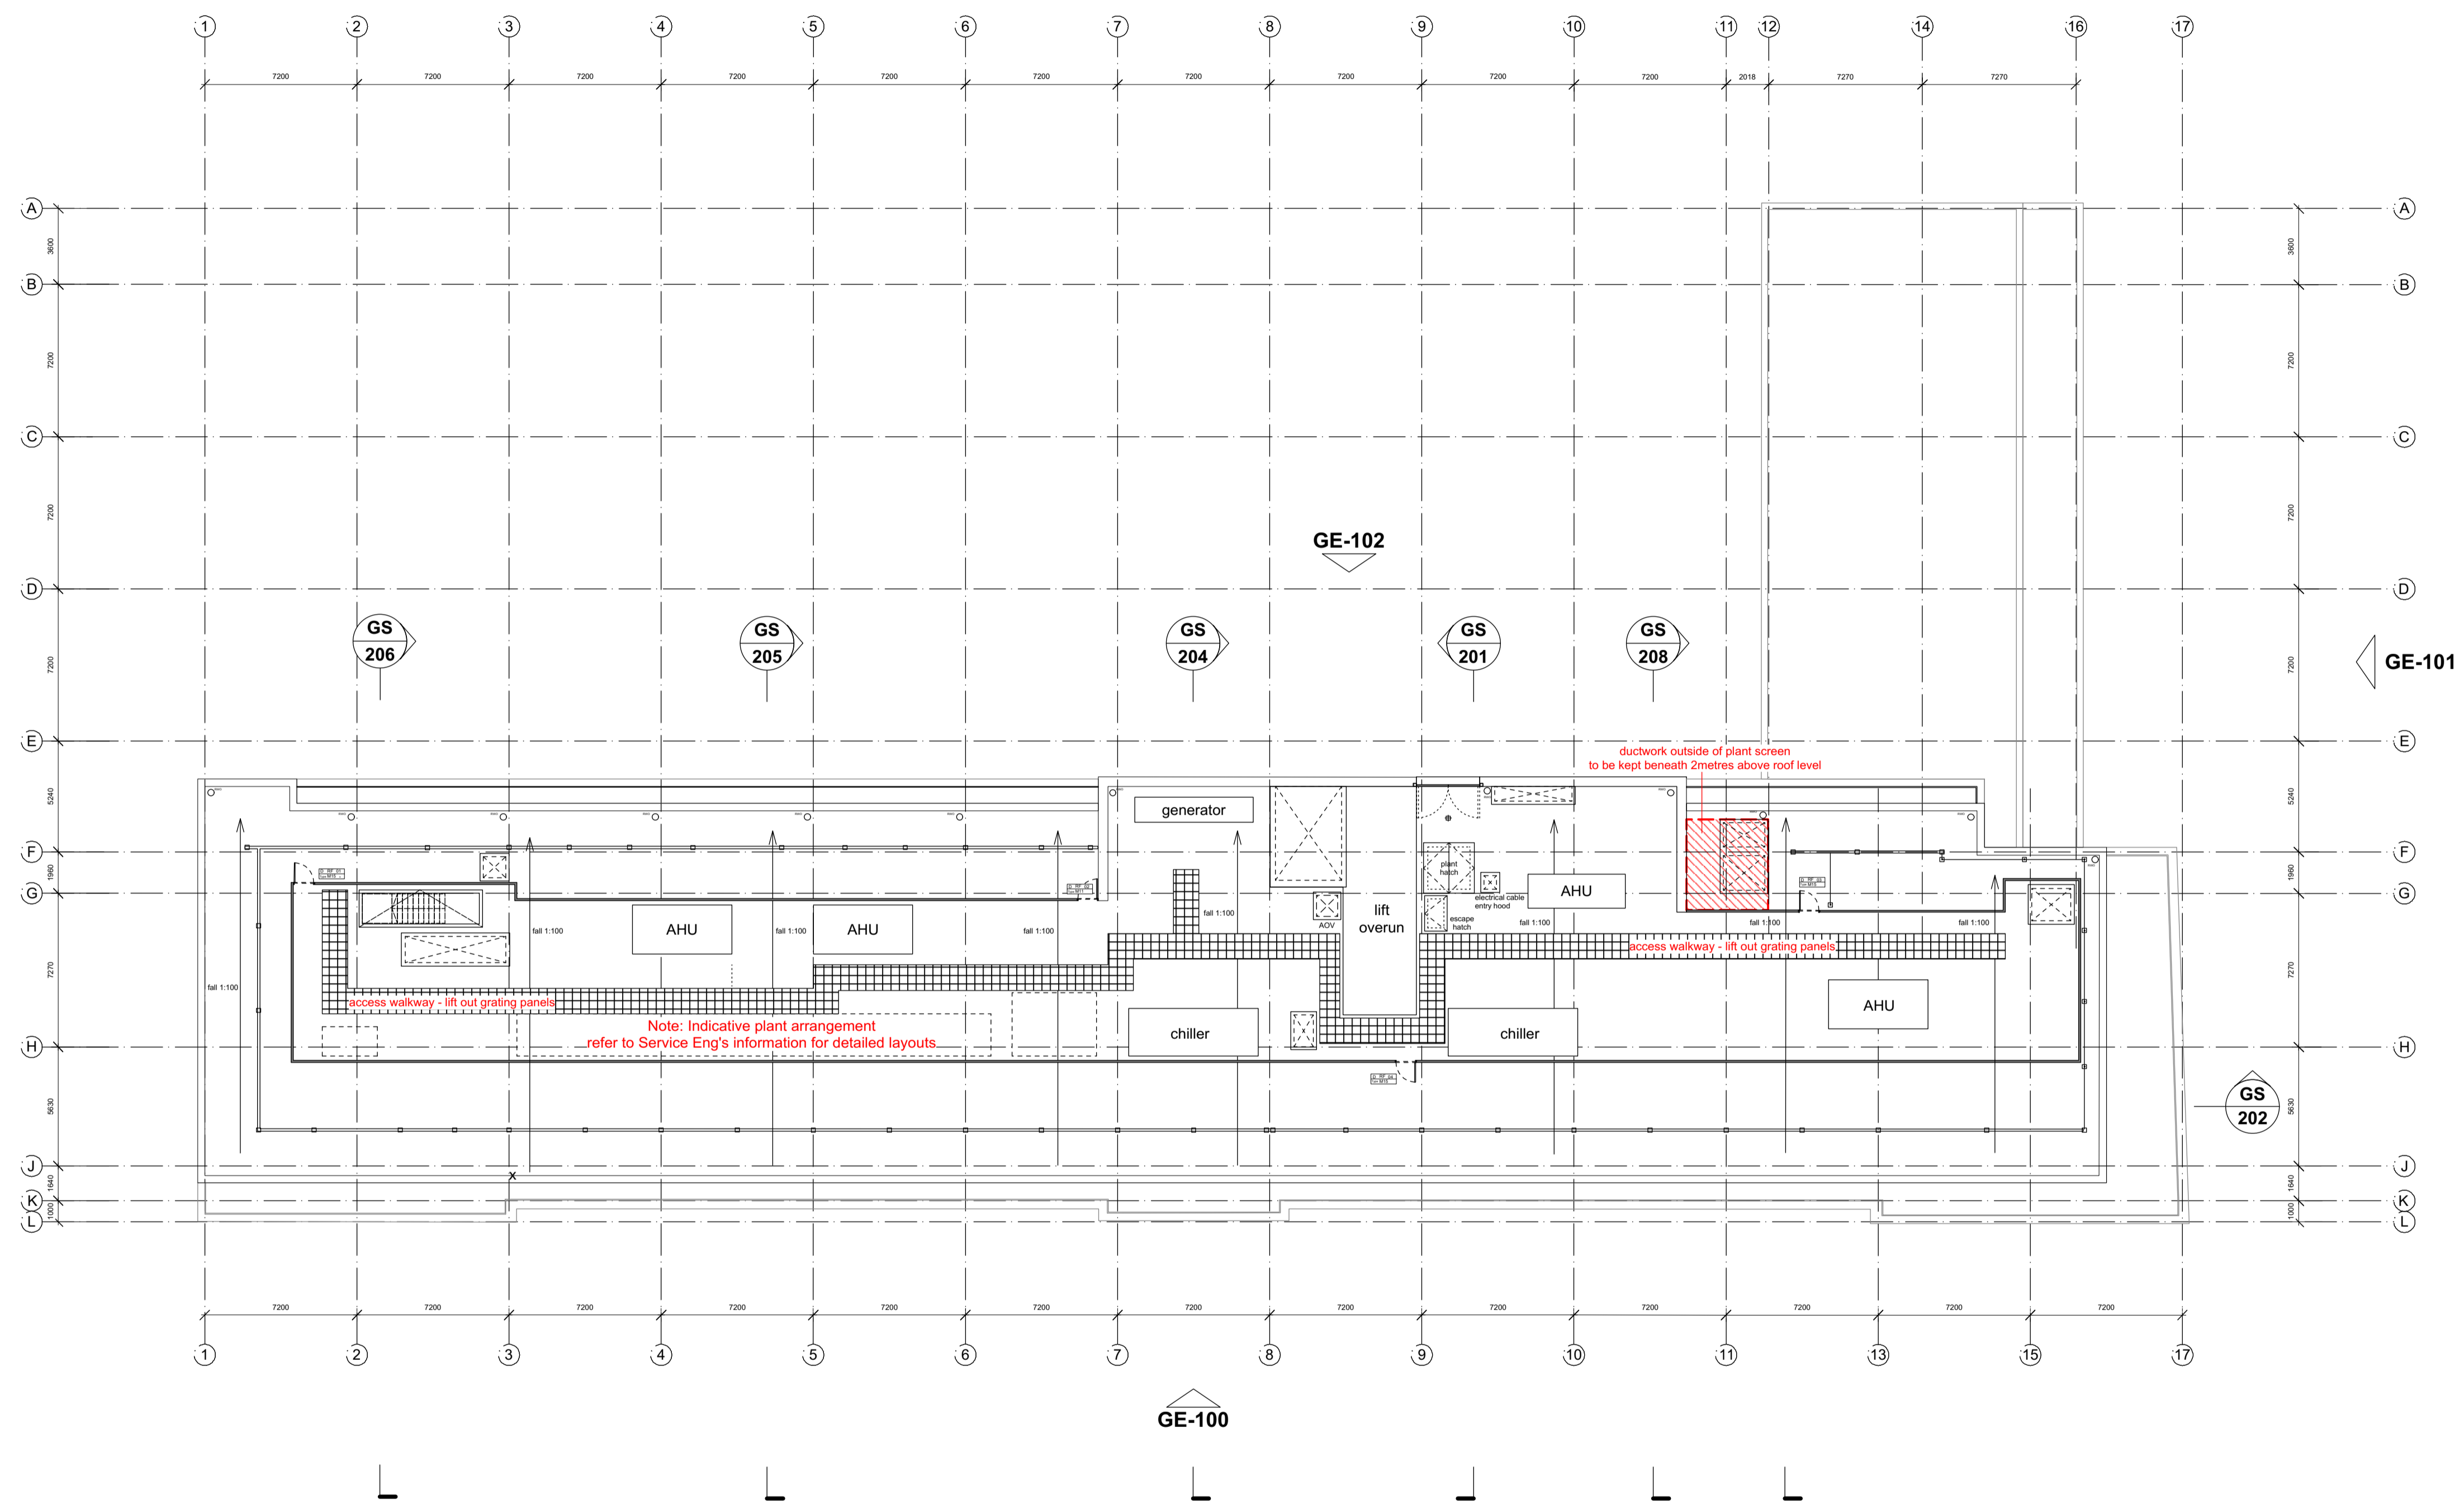

**DRAWING NOTES:**  
 All dimensions to be checked on site prior to commencement of any works, and/or preparation of any shop drawings.  
 Sizes of and dimensions to any structural elements are indicative only. See structural engineers drawings for actual sizes/dimensions.  
 Sizes of and dimensions to any service elements are indicative only. See service engineers drawings for actual sizes and dimensions.  
 This drawing to be read in conjunction with all other Architect's drawings, specifications and other Consultants' information.  
 All proprietary systems shown on this drawing are to be installed strictly in accordance with the Manufacturers/Suppliers recommended details.  
 Any discrepancies between information shown on this drawing and any other contract information or manufacturers/suppliers recommendations is to be brought to the attention of the Architect.  
 DO NOT SCALE FROM THIS DRAWING.

**DRAWING NOTES:**  
**Note on building survey data:**  
 The existing survey information was taken from the Maltby building survey dated June 2014.  
 BGY cannot guarantee nor be held responsible for the accuracy of the building survey.  
 All structural slab levels and underside of slab levels have been assumed based on the Cecil Denny Heighton & Partners record drawings (dated May 1988) and will need to be checked.

D9	Revised Scheme - Stage 4 Update	27.11.17
D8	Revised Scheme - Stage 4 Update	25.08.17
D7	Revised Scheme - Stage 4	28.07.17
D6	Revised Scheme - Stage E +	30.09.16
D5	Revised Scheme - Stage E	17.06.16
D4	Tender	02.12.15
D3	Stage E	29.05.15
D2	Stage D	27.02.15
D1	Stage C	01.10.14

<b>DRAWING</b>		<b>General Arrangement Roof Plan</b>	
SCALE	1:200 @ A1 (1:400 @ A3)	DRAWING FILE REF	866_A-x-P-xx-Building
DATE	Oct. 2014	DRAWN BY	AW
DWG No.	866_GA-07	REVISION	D9
DRAWING STATUS		TENDER	

**Buckley Gray Yeoman**  
 Studio 4.04, The Tea Building  
 56 Shoreditch High Street, London E1 6JJ  
 Tel: 020 7033 9913 Fax: 020 7033 9914

CLIENT  
**Schroders / Stanhope plc**

PROJECT  
**Shepherdess Walk**