


Note:
Do not scale from this drawing. All dimensions to be checked on site.
This drawing is protected under Copyright and cannot be reproduced or copied without permission.

Revisions

A	Description	am	16.12.18

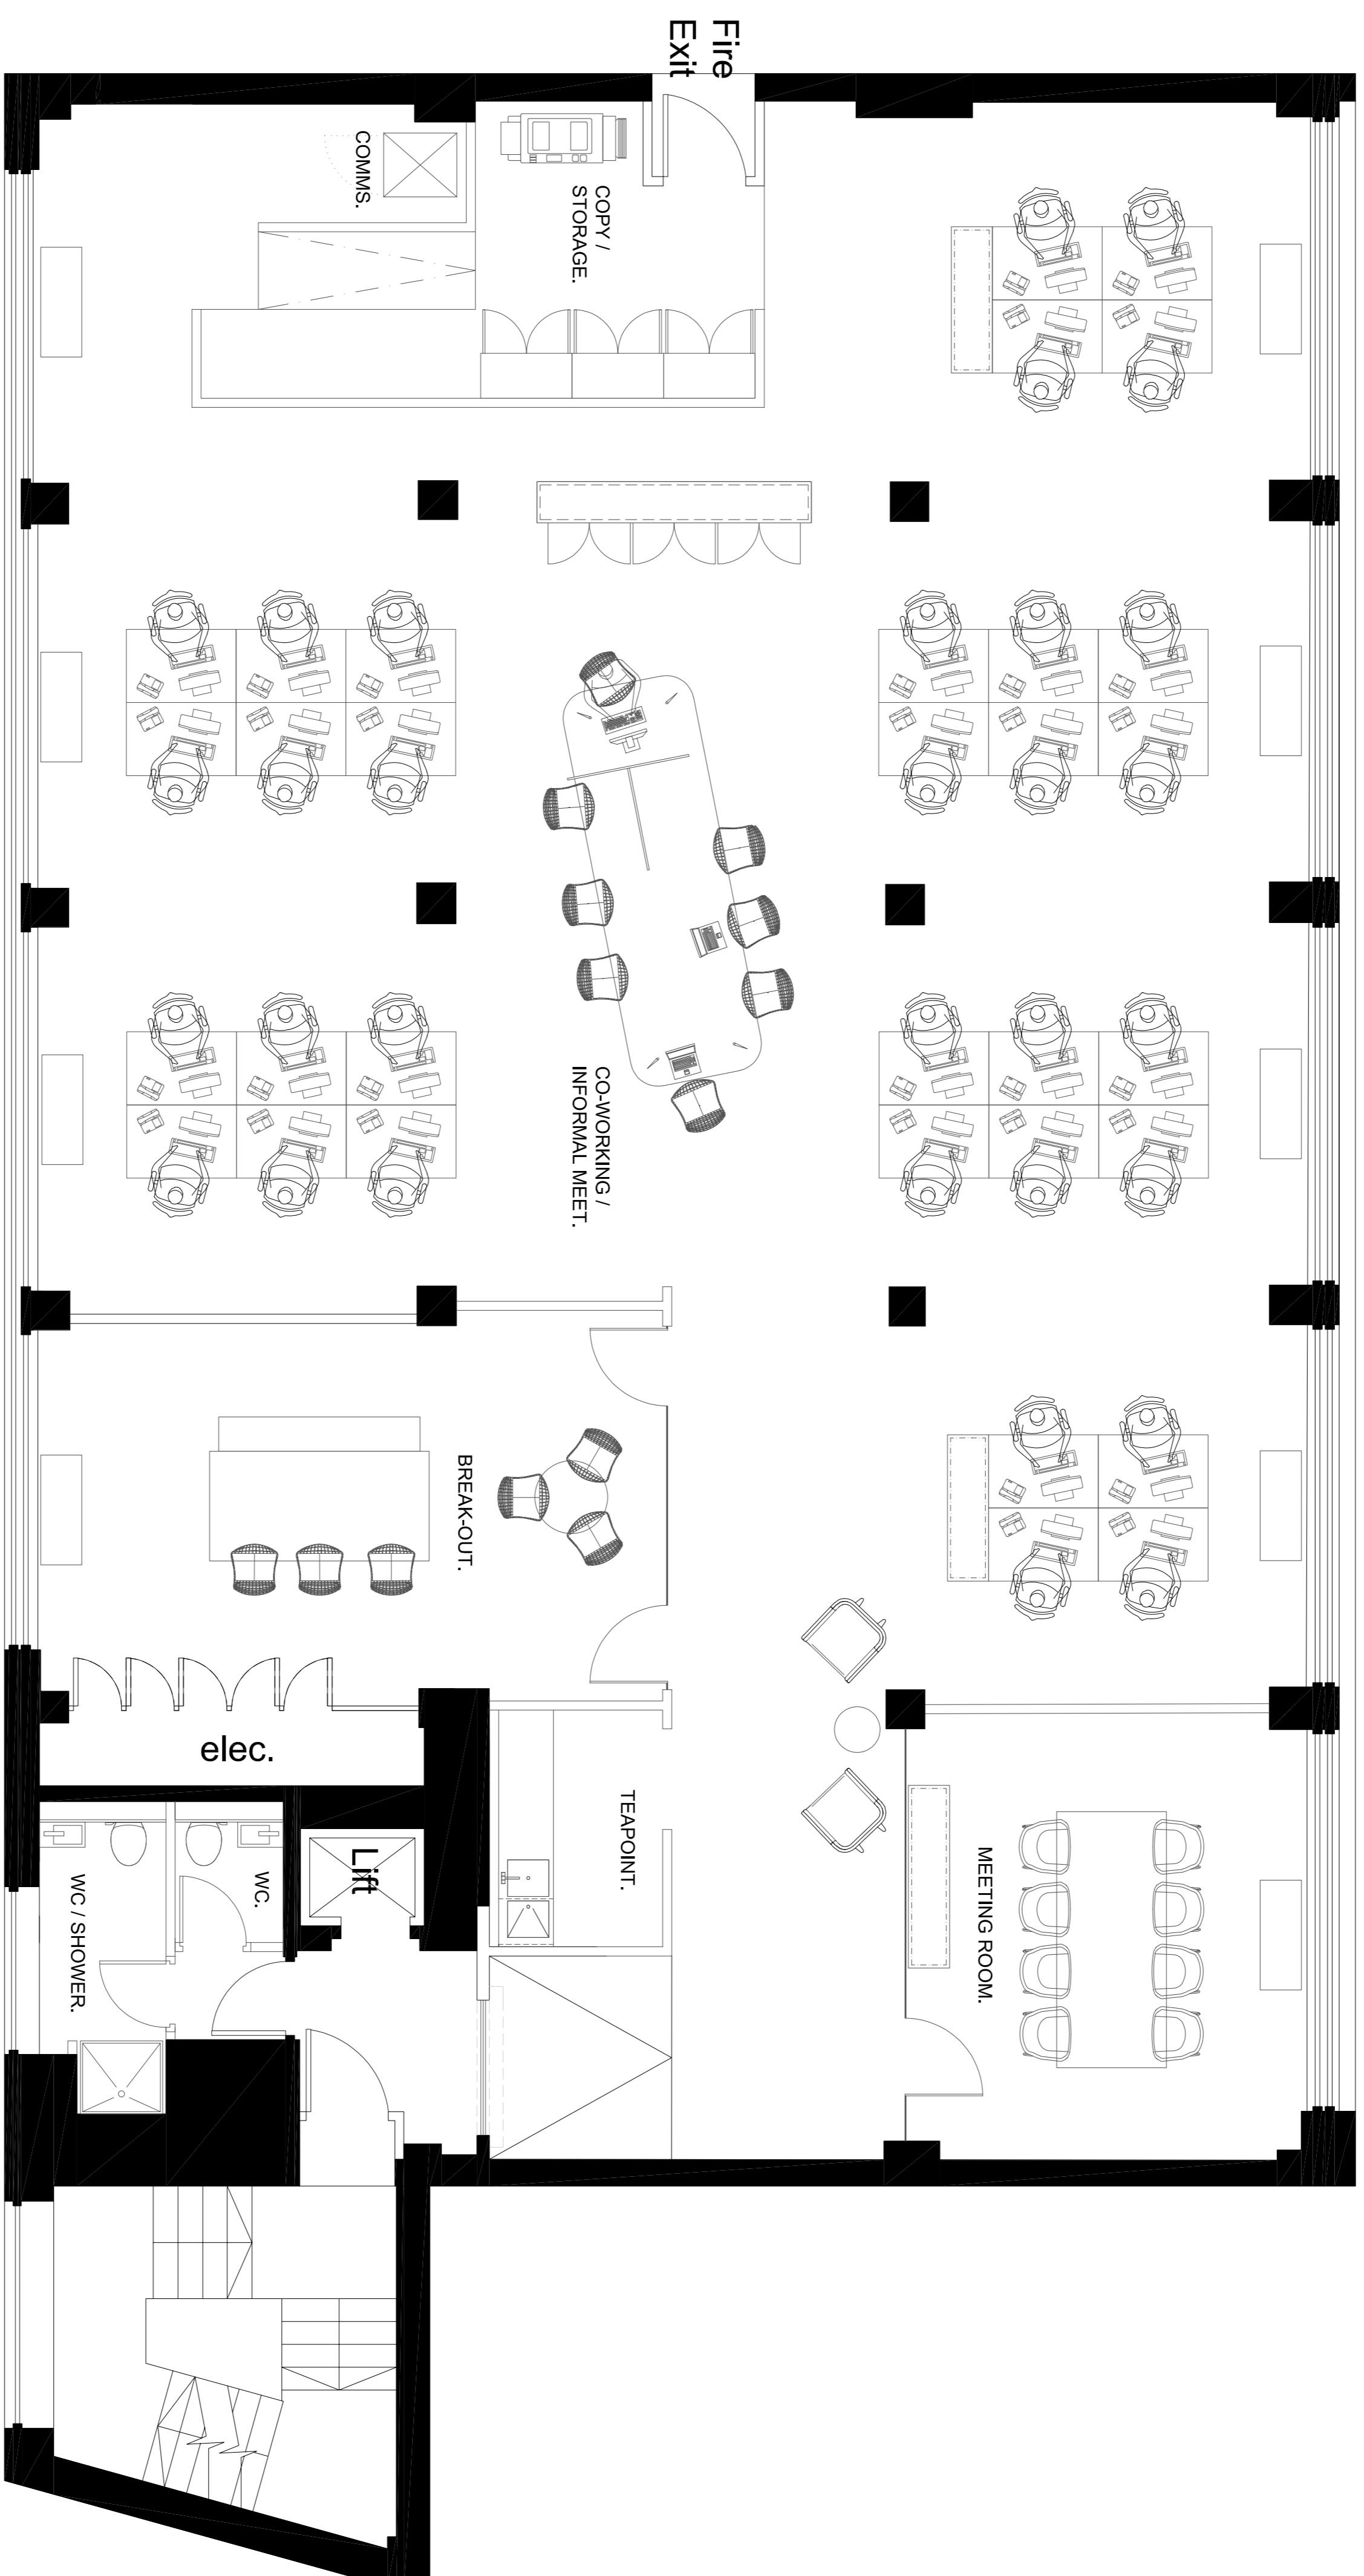

**THIRD FLOOR SPACE PLAN
1:50 @ A1**

Stabb
Office Design | Office Fit Out
Stabb Limited,
10 Northington Street
London WC1N 2JG.
t: +44 (0)20 7952 1500

Client
NeedsSpace?

Project
**77 Bastwick Street
London**

Drawing
**3rd Floor Plan
Space Plan**

Scale	Date	Status	Dwg no.	Rev
1:50 @ A1	Dec 2018	SK	3-001	A
Project no.				
S4535				