


GROUND FLOOR

0.0m 1.0m 2.0m 3.0m


← NORTH

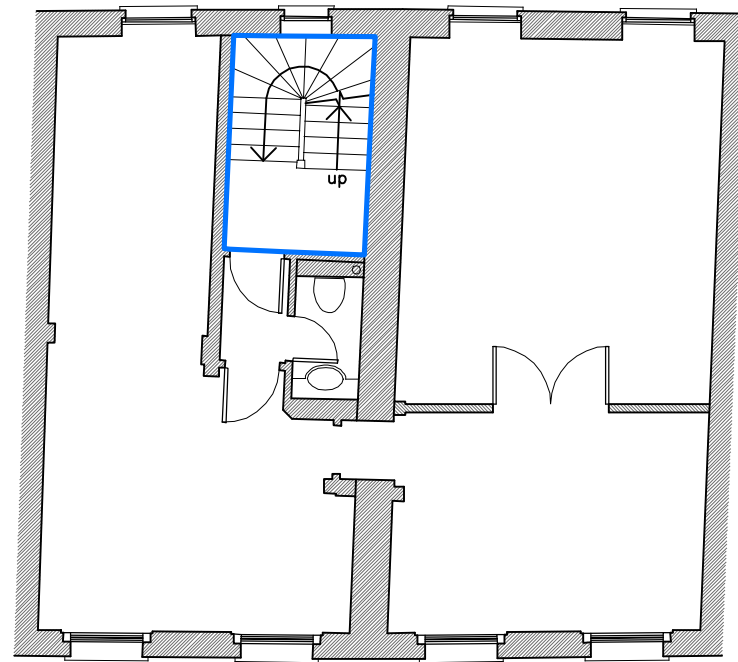

FIRST FLOOR

0.0m 1.0m 2.0m 3.0m 5.0m 10.0m


← NORTH

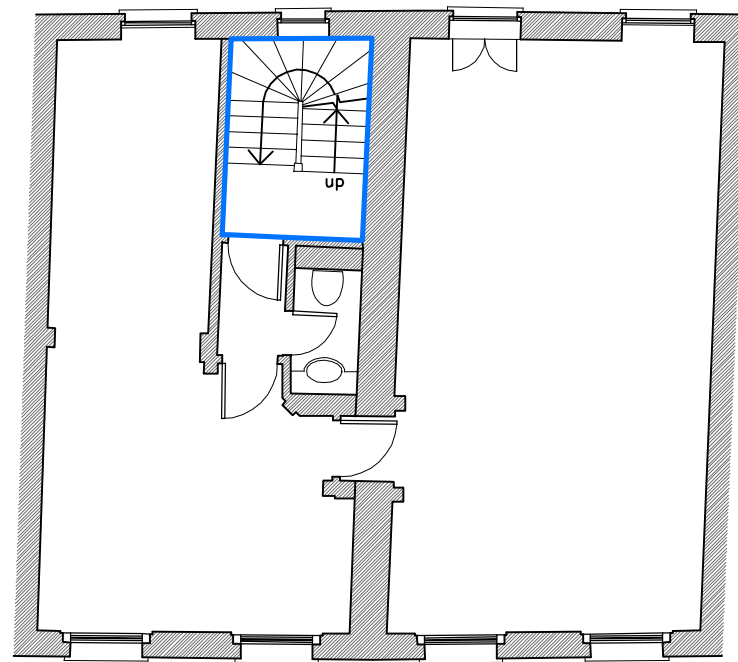

SECOND FLOOR

0.0m 1.0m 2.0m 3.0m 5.0m 10.0m

← NORTH

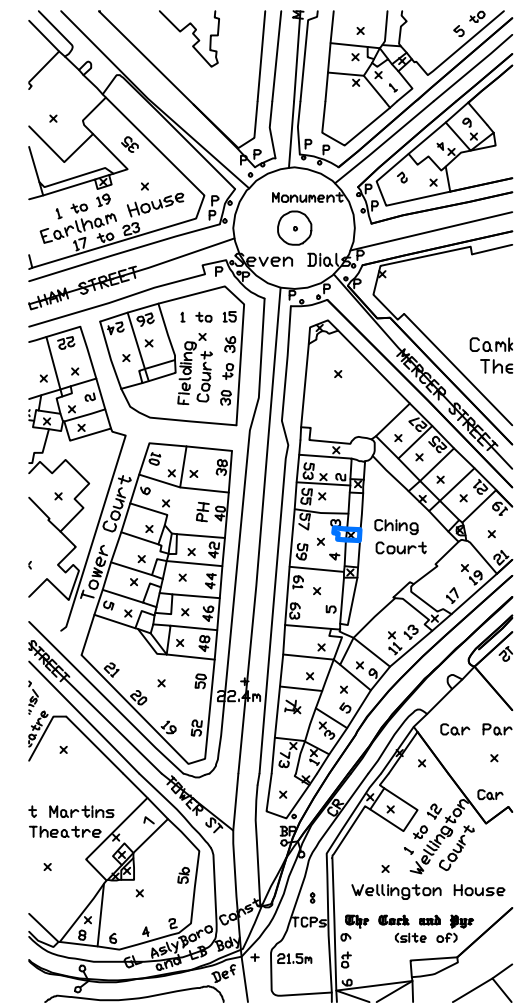

**NOTES:**

ALL SCALES/DIMENSIONS FOR LEASE PLAN PURPOSES ONLY.


LOCATION PLAN @ 1:1250 SCALE & NORTH UP^.

**KEY:**



— 3rd FLOOR DEMISE.

— COMMUNAL STAIRCASE.

<b>Communal Staircase</b>	
<b>4 Ching Court, 57-59 Monmouth Street London, WC2</b>	
<b>Lease Plan</b>	<b>Feb. 2013</b>
	<b>1:100 @ A3</b>
<b>Shaftesbury Covent Garden Ltd</b>	<b>21449-LPS</b>
 <b>1 SANDWICH STREET LONDON WC1H 9PF</b> Tel: (020) 7391 7100 Fax: (020) 7391 7121	

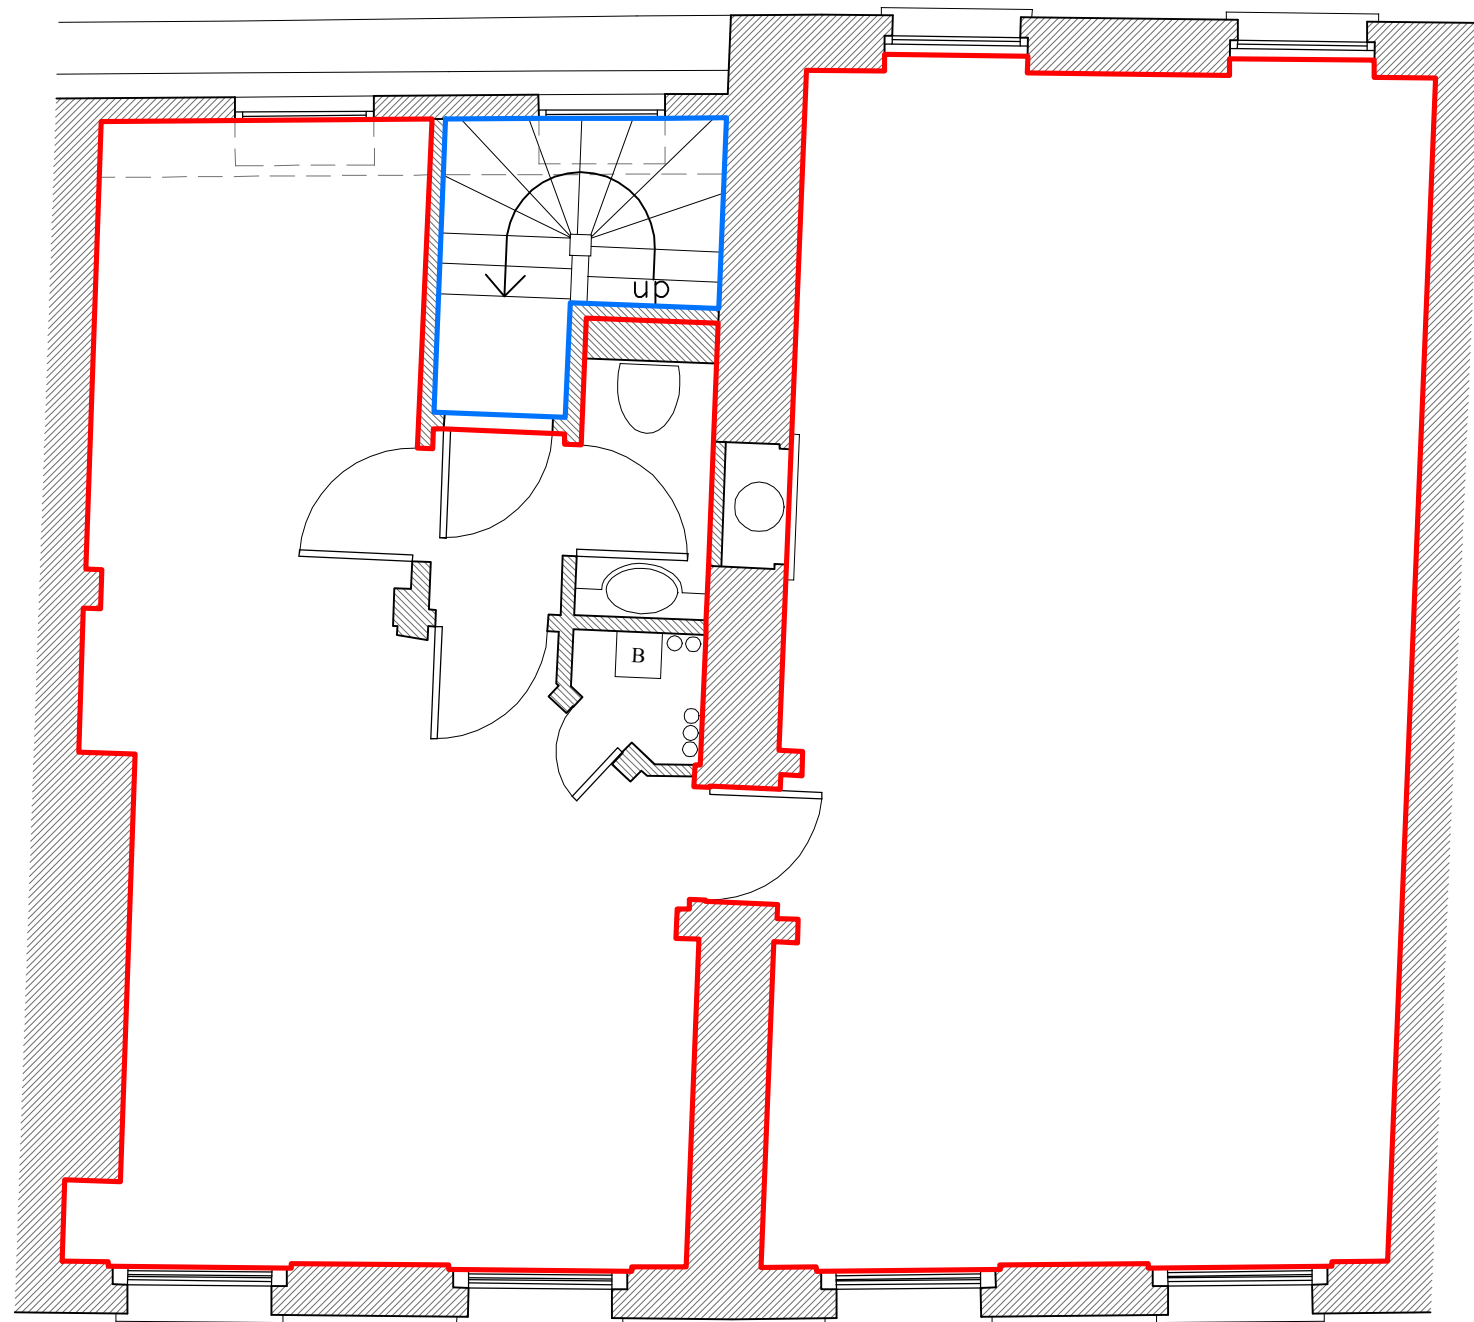

THIRD FLOOR

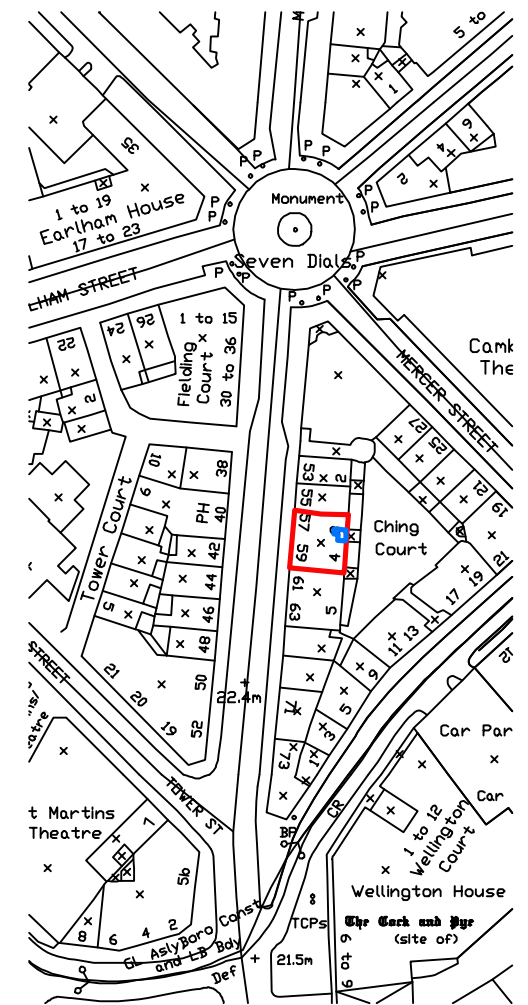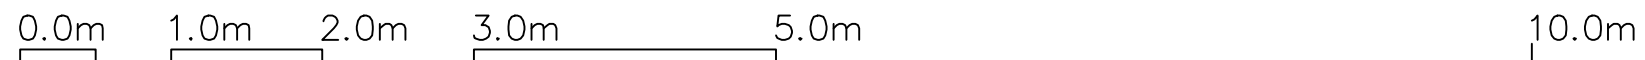

NOTES:

ALL SCALES/DIMENSIONS FOR LEASE PLAN PURPOSES ONLY.  
 LOCATION PLAN @ 1:1250 SCALE & NORTH UP ^.

KEY:

- 3rd FLOOR DEMISE.
- COMMUNAL STAIRCASE.

<b>Third Floor Plan</b>	
ADDRESS: <b>4 Ching Court, 57-59 Monmouth Street London, WC2</b>	
PROJECT NAME: <b>Lease Plan</b>	DATE: <b>Feb. 2013</b>
	SCALE: <b>1:50 @ A3</b>
CLIENT: <b>Shaftesbury Covent Garden Ltd</b>	DRAWING NO.: <b>21449-LP3</b>
 <b>1 SANDWICH STREET LONDON WC1H 9PF</b> Tel: (020) 7391 7100 Fax: (020) 7391 7121	