


FLOOR PLAN

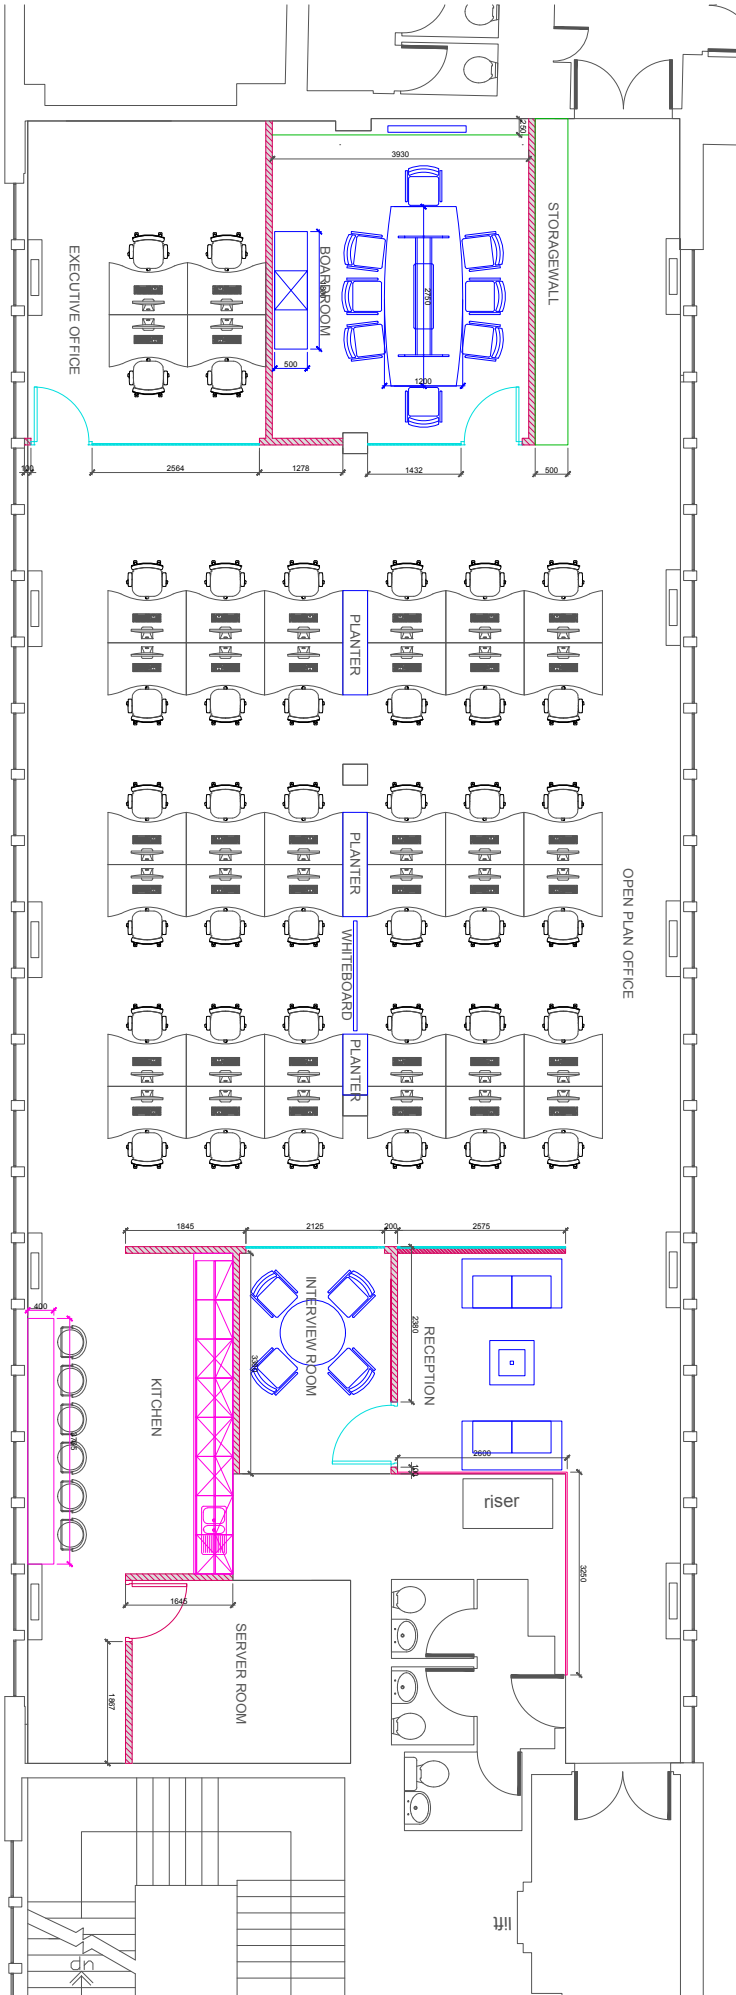

LEGEND



Full Height Solid Partition

New solid partitions to be constructed from 50mm stud with 2no layers 12.5mm plasterboard, taped and jointed. Cavity to be filled with Rockwool or similar. Height to be 3150mm from FFL or up to finished ceiling level.



Low Level Solid Partition

New solid partitions to be constructed from 50mm stud with 2no layers 12.5mm plasterboard, taped and jointed. Cavity to be filled with Rockwool or similar. Height to be 800mm from FFL.



Double Glazed Partition

Partition to be formed from double glazed units inside aluminium section in standard silver finish. Integrated blinds in colour TBC

NOTE

Glazing to be 2600mm from FFL with solid partition bulkhead up to finished ceiling above as per specification above.



Single Glazed Partition

Partition to be 10mm and set into solid wall to give freestanding appearance. Partition to be 1600mm from FFL.



Solid Doors

New solid doors to be in white painted finish. Door frame to be in matching finish. Ironmongery to be satin stainless steel. 1500mm x 1500mm vision panel with laminated glass.



Glazed Doors

New glass doors to be fully frosted with satin stainless steel ironmongery including lock. To be set inside aluminium frame to match partition specification above.