


NB Responsibility is not accepted for errors made by others scaling from this drawing. All construction information should be taken from figured dimensions only

A3

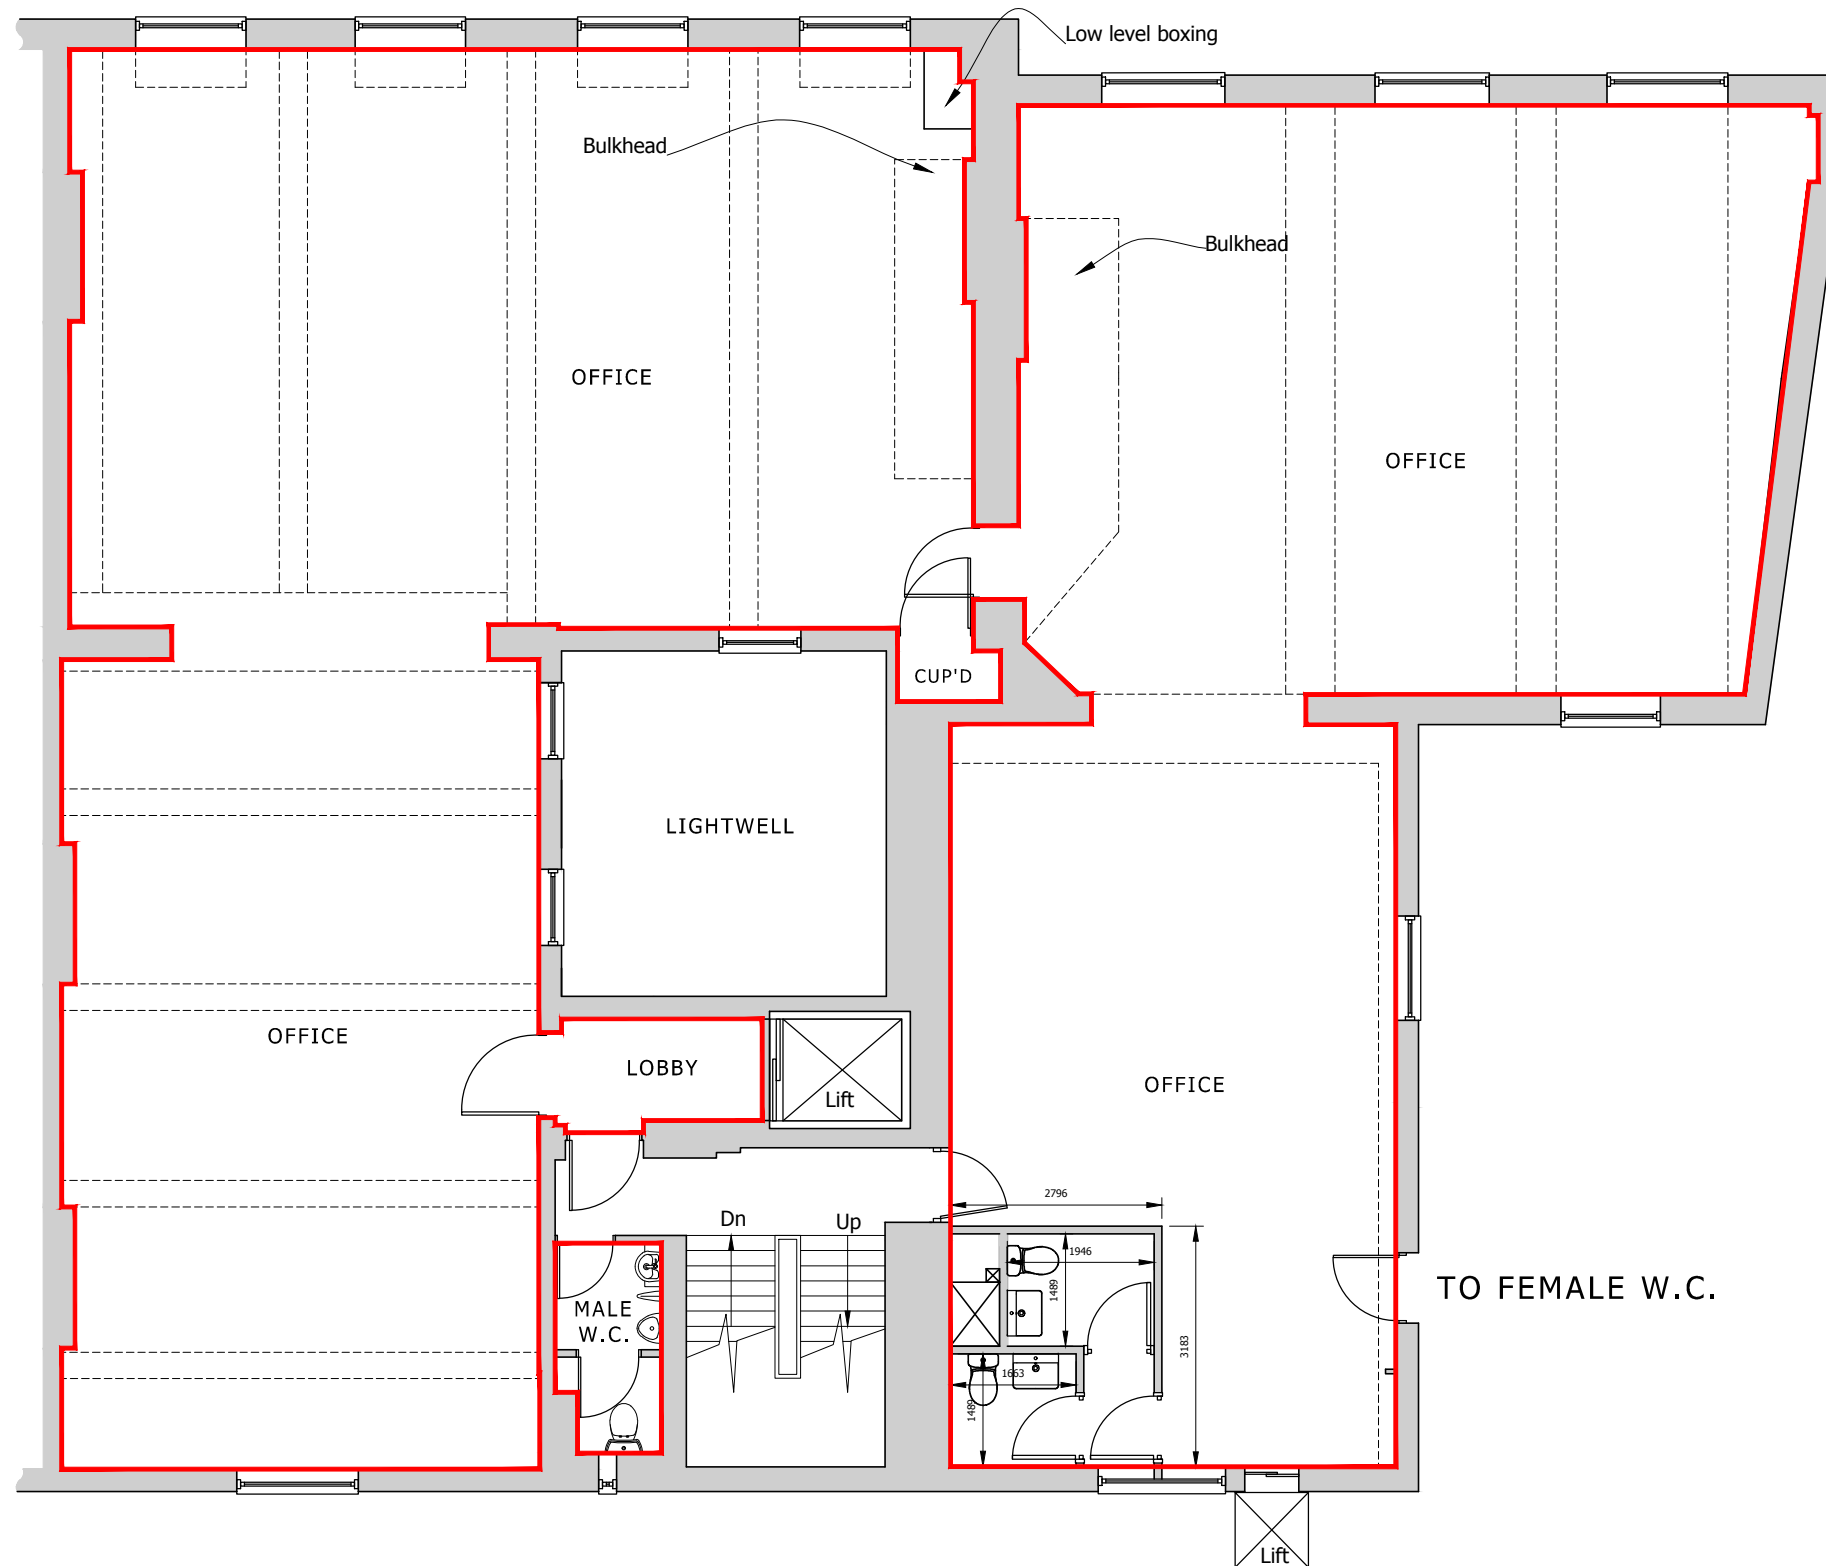

GROSVENOR PLACE
(BELOW)



DRAFT

A	DRAWING UPDATED	KJW	18-10-16
Rev	Description	By	Date



Project
19/20 GROSVENOR PLACE
LONDON

Client
ZURICH ASSURANCE LTD PENSION

Title
PROPOSED WC'S
OPTION A

Drawn by	Surveyor	Date
KJW	JYB	SEPT '16

Scale
1:100@A3

Drawing Number	Revision
L160699-A02-03	A