


FOURTH FLOOR

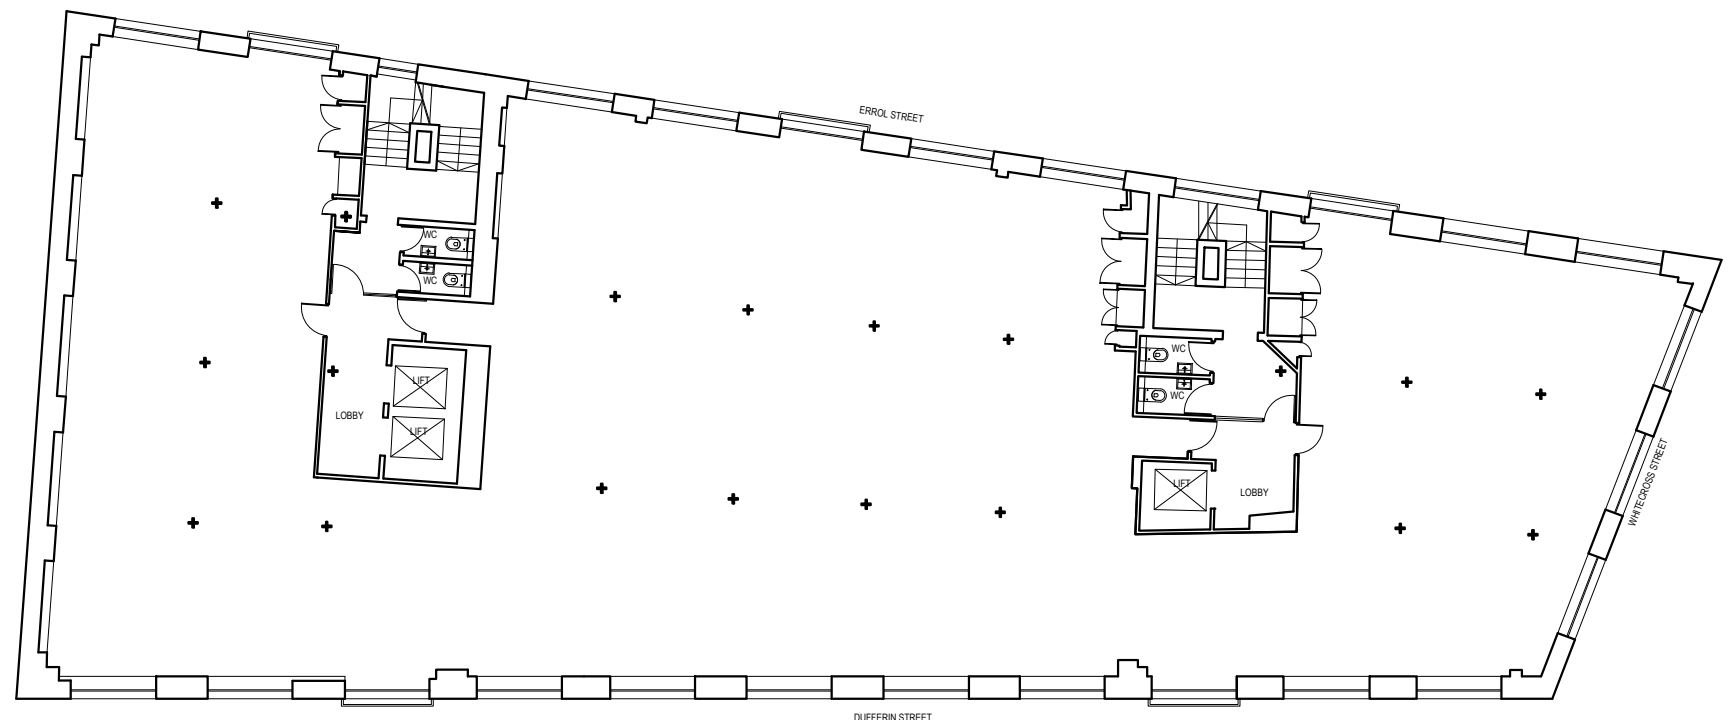


THIRD FLOOR

Notes :



Revision	
No.	Date

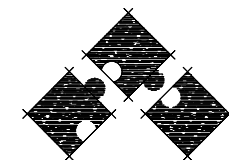

**REEKS  
SINCLAIR  
RJS**

1 Turnberry Quay, Glengall Bridge, London E14 9RD  
 Telephone : 020 7537 1525 Fax : 020 7537 3040  
 E Mail : info@reeksinclair.co.uk

Client / Location :  
 1-3 Dufferin Street,  
 London, EC1

Drawing :  
 Existing Third And Fourth Floor  
 Plans

Scale : 1:200@A3 Date : 29.11.04 Drawn By : CN/GK

Drawing No. 2401/EP3-4 03