



SECOND FLOOR 3

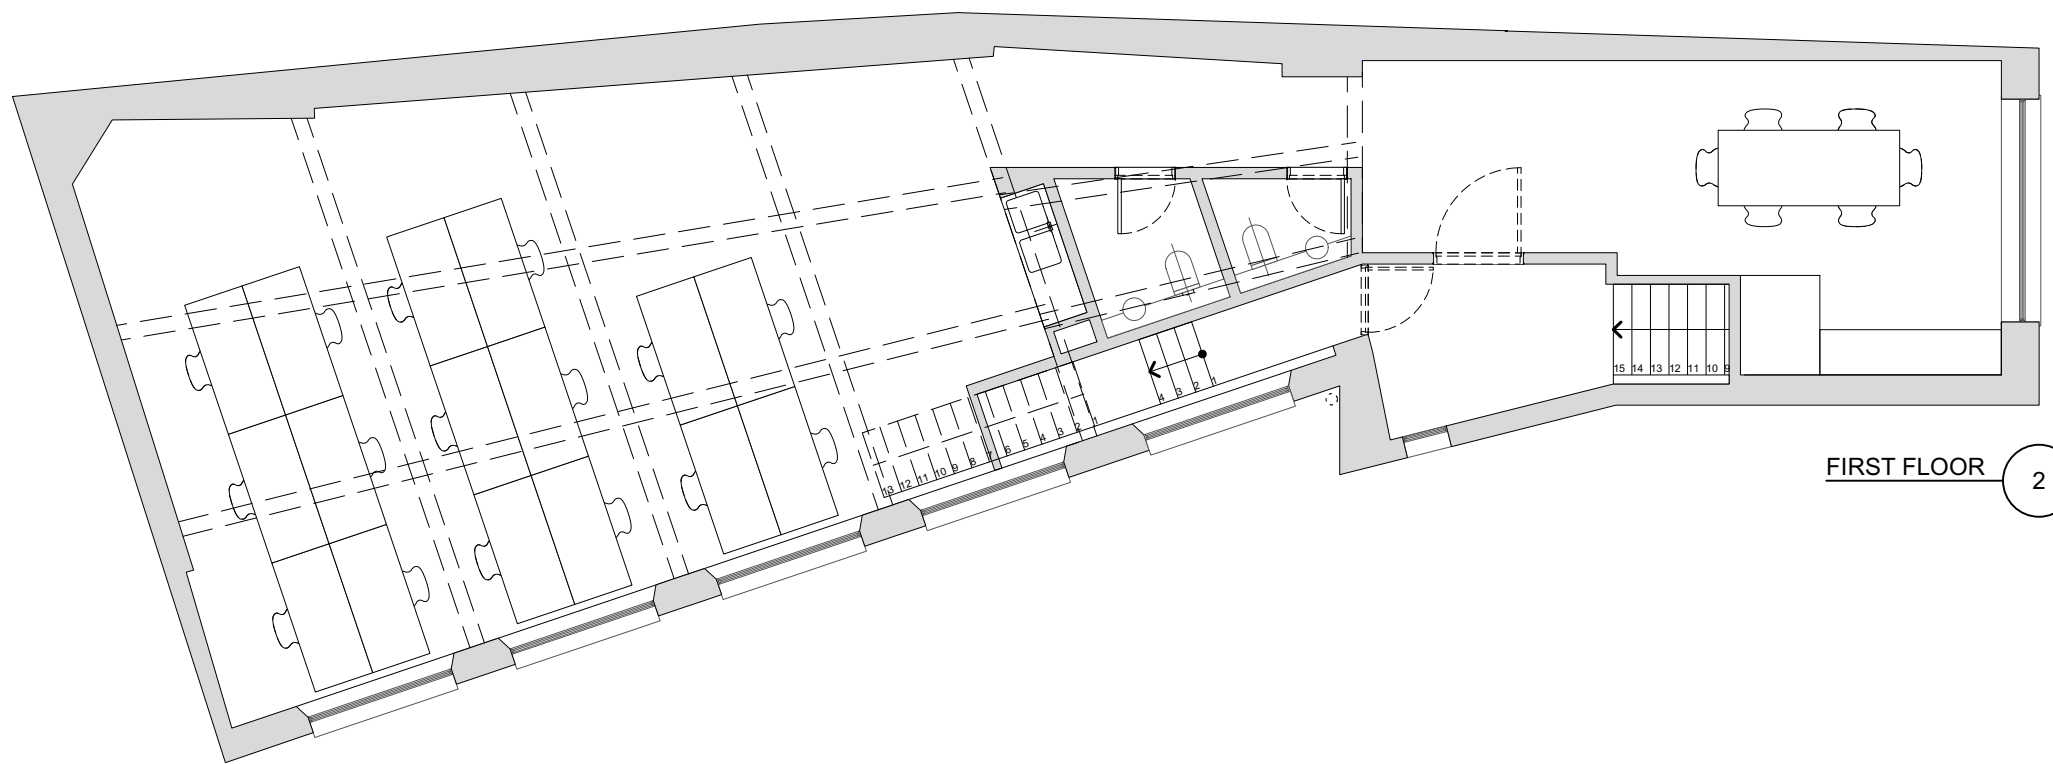

FIRST FLOOR 2

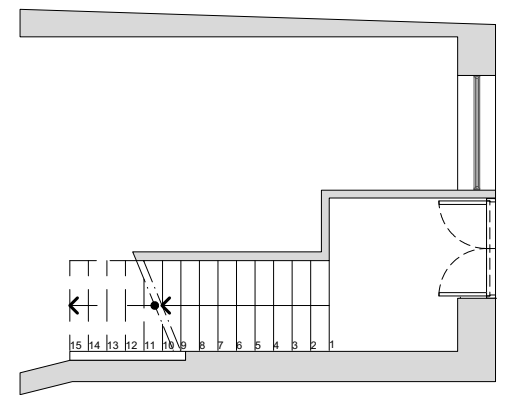

GROUND FLOOR 1



KEY / NOTES	REV	DATE	DESCRIPTION FOR INFORMATION	PROJECT	REVISION
ALL DIMENSIONS, LEVELS AND AREAS ARE APPROXIMATE ONLY AND SHOULD BE VERIFIED				<b>30 WARNER STREET</b>	
LACEY & SALTYS ARCHITECTS LTD SHALL NOT BE LIABLE OR RESPONSIBLE FOR ANY USE OF THIS DOCUMENT FOR ANY PURPOSE OTHER THAN THAT FOR WHICH IT WAS ORIGINALLY PREPARED AND PROVIDED. WHILE THE CLIENT SHALL BE ENTITLED TO UTILISE AND COPY THIS DOCUMENT FOR AN EXTENSION OF THE WORKS, THE CLIENT SHALL NOT BE ENTITLED TO REPRODUCE THE DESIGNS CONTAINED IN THIS DOCUMENT FOR ANY SUCH EXTENSION				<b>PLANS</b>	
				<b>1415-A-GA-PL-11</b>	
				<b>SCALE 1:100</b>	
				<b>SIZE A3</b>	
				<b>DATE 22/02/19</b>	
					© 2019 COPYRIGHT LACEY & SALTYS. ALL RIGHTS RESERVED
					LACEY & SALTYS ARCHITECTS LTD
					7 RIDGMOUNT STREET
					LONDON
					WC1E 7AE
					+44 (0)20 7255 0525
					www.laceysaltys.com
					info@laceysaltys.com
					<b>LACEY &amp; SALTYS</b>