




Based upon the Ordnance Survey mapping with the permission of the Controller of Her Majesty's Stationery Office © Crown Copyright. Unauthorised reproduction infringes Crown copyright and may lead to prosecution or civil proceedings. City of London 100023243 2006.

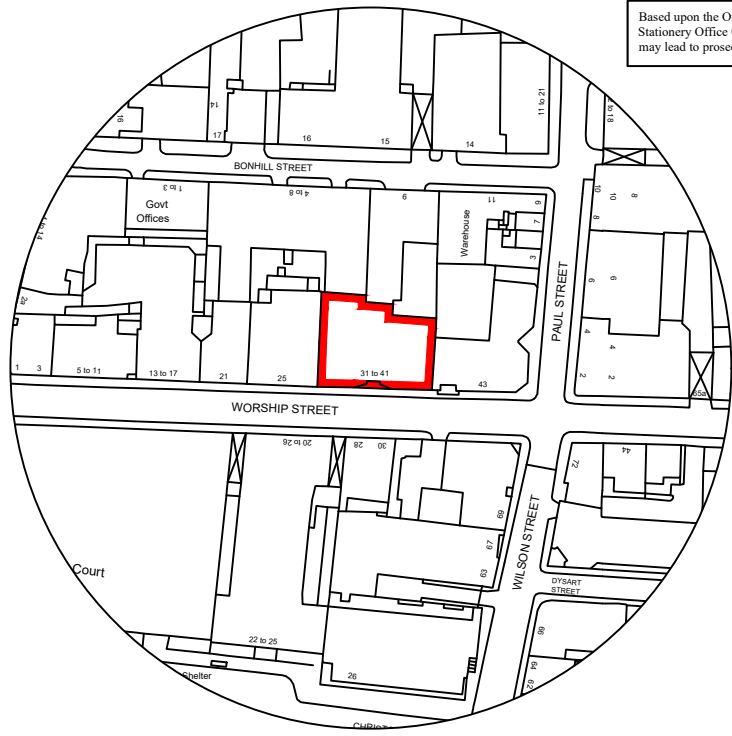

Location Plan  
Scale 1:2000

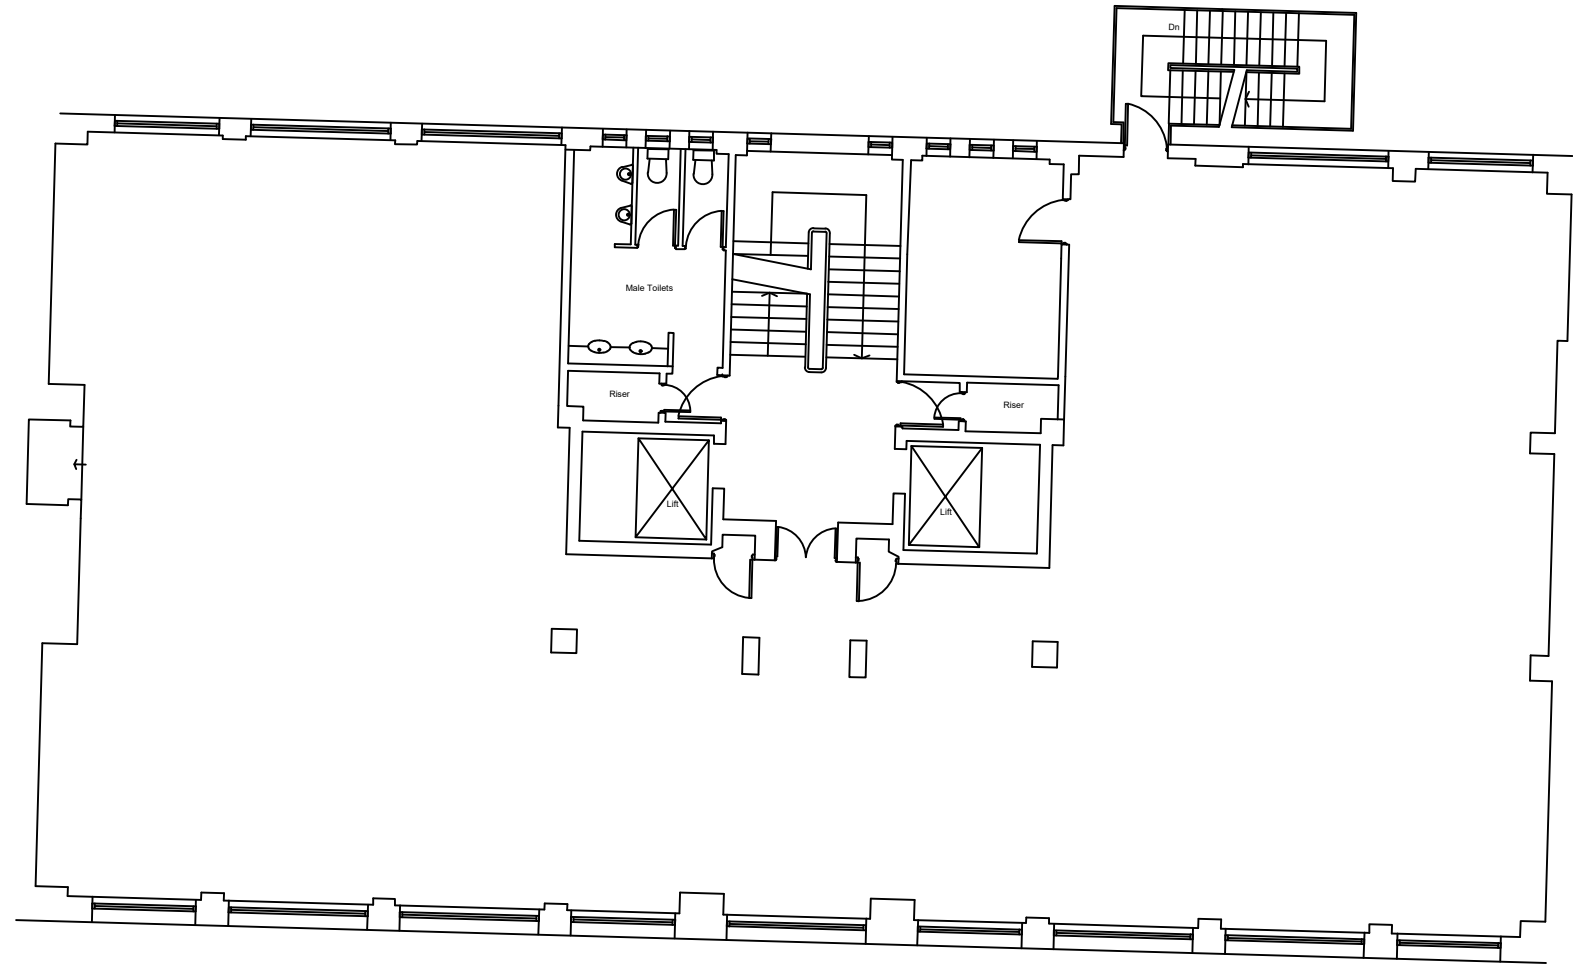

Floor Layout  
Scale 1:150

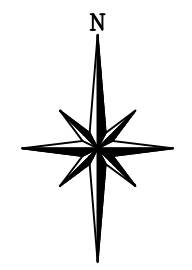

D	Partitions removed.	KT	02/19
C	Partitions amended.	KT	06/15
B	Partitions removed by former tenant.	MJB	08/09
A	Sheet layout amended for Land Registry purposes and partitions added from a scanned image of PPC Ltd. Dwg. No. P264/15	SJC	12/06
Detail has been taken from a PPC Ltd. Dwg. No. P264/05			

Rev		Drawn	Date



**P.G. Wilkinson BSc MSc MRICS**  
**City Surveyor**

**CITY SURVEYOR'S DEPARTMENT**  
Corporate Property Group :  
Plans & Records Section

Address :  
  
31-41 Worship Street  
London EC2

Title :  
  
Third Floor  
Lease Plan

Print scale : 1:1 @ A3	Drawn by : SJC
Date : 12/04	Pro code 2127 UPRN

Drawing No :  
**4-C-6721 -01**

Revision	A	B	C	D			
----------	---	---	---	---	--	--	--